

Søknadskisse Naust, Lars Myklebust.





Tiltakshaver: Lars Myklebust, Uskedalsvegen 535, 5463 Uskedalen.
Byggested: Kvinnherad, Beinavikjo, **Grn/Bnr 122/68**

Leverandør: Teigen Bygg & Trelast AS
Opsangervegen 18, 5460 Husnes.

05.05.22 ver.1.1 R Pettersen.

BYGGER'N
Teigen

Fasade 1:100 (A3)

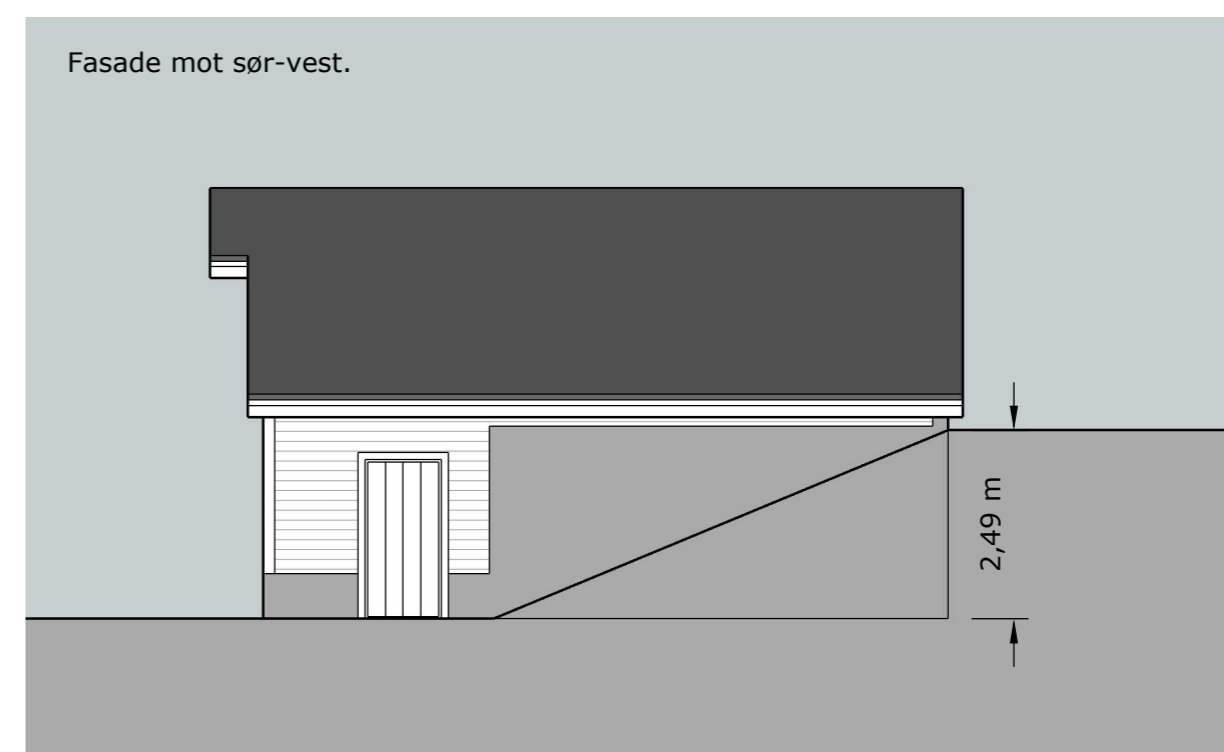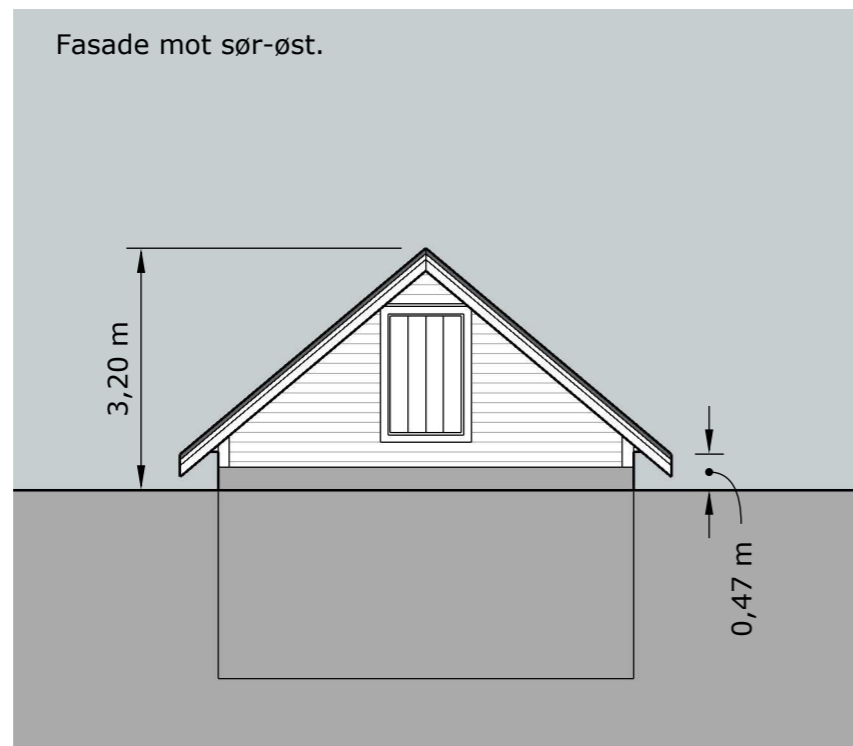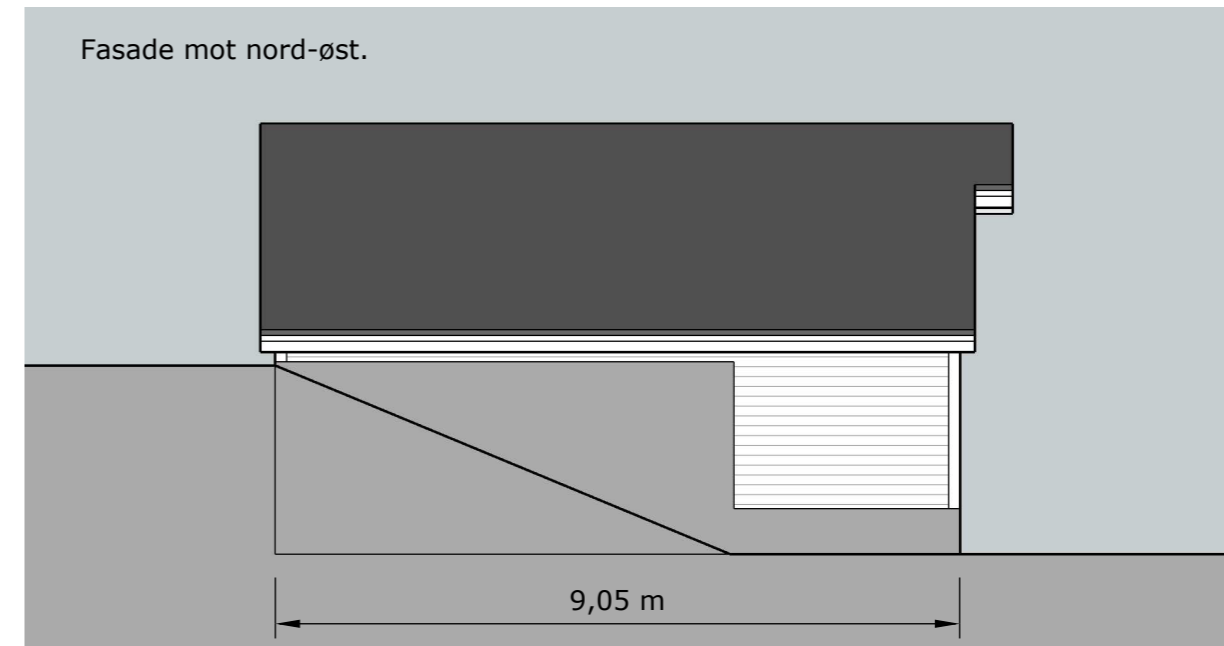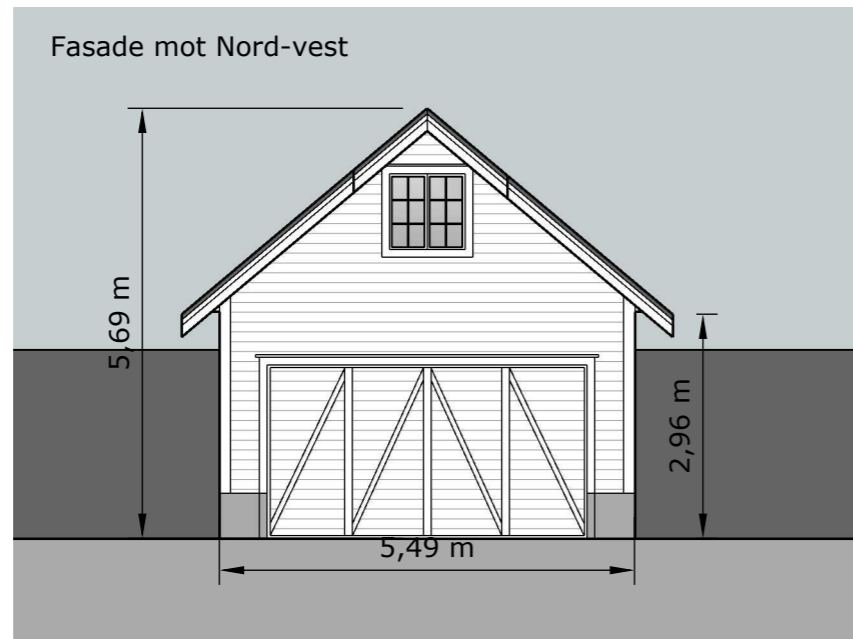

Arealberegninger iht
NS 3940.

Naust BRA 44m²

Naust BYA 49,5m²

Søknadskisse Naust, Lars Myklebust.


Tiltakshaver: Lars Myklebust, Uskedalsvegen 535, 5463 Uskedalen.
Byggested: Kvinnherad, Beinavikjo, **Grn/Bnr 122/68**

Leverandør: Teigen Bygg & Trelast AS
Opsangervegen 18, 5460 Husnes.


05.05.22 ver.1.1 R Pettersen.

BYGGER'N
Teigen

Plan 1:50 (A3)

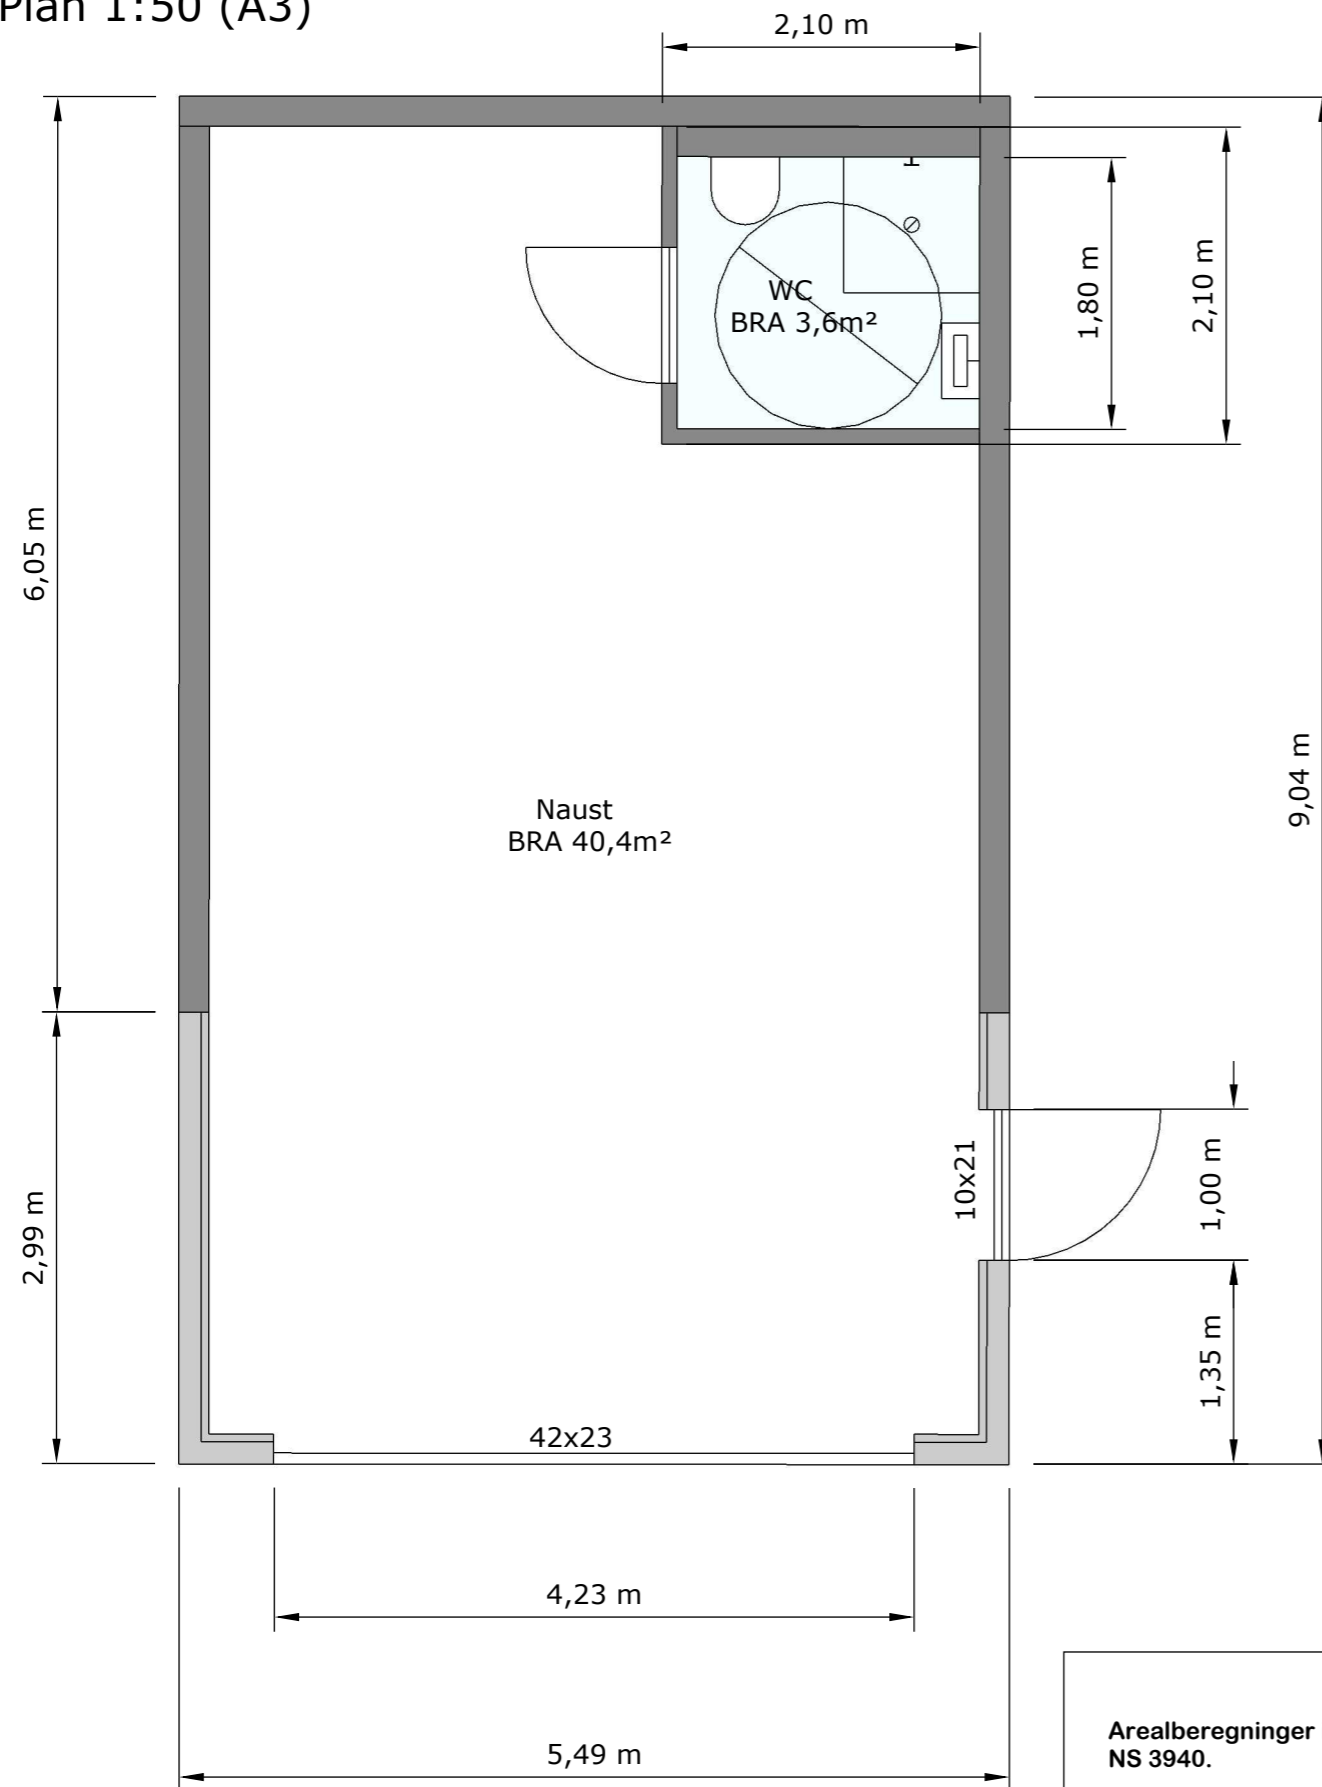

Snitt A

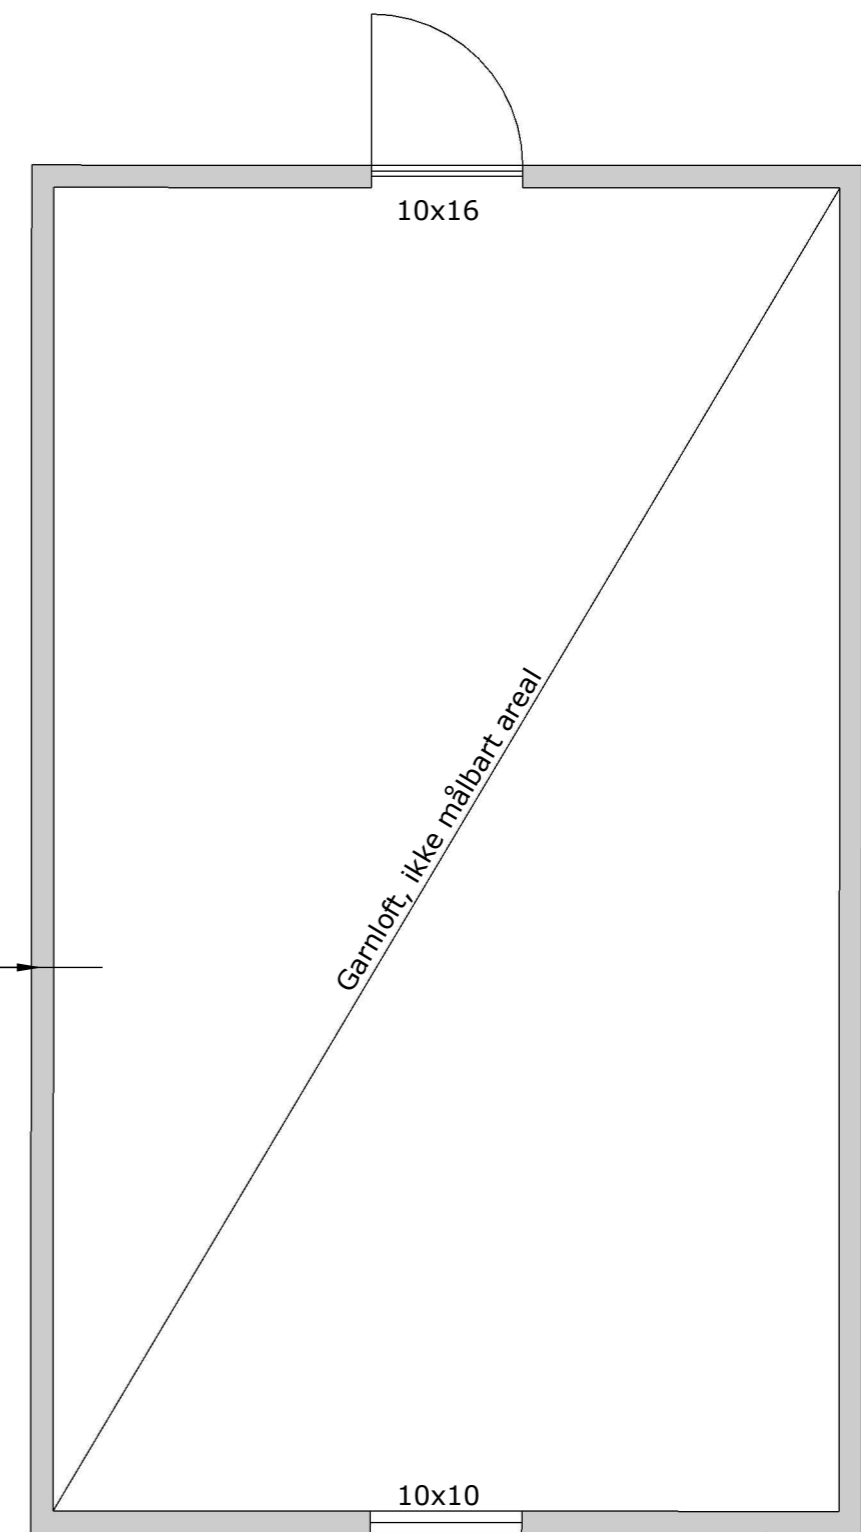

Arealberegninger ihht
NS 3940.

Naust BRA 44m²

Naust BYA 49,5m²

Søknadskisse Naust, Lars Myklebust.


Tiltakshaver: Lars Myklebust, Uskedalsvegen 535, 5463 Uskedalen.
Byggested: Kvinnherad, Beinavikjo, **Grn/Bnr 122/68**

Leverandør: Teigen Bygg & Trelast AS
Opsangervegen 18, 5460 Husnes.

05.05.22 ver.1.1 R Pettersen.

BYGGER'N
Teigen

Snitt A 1:50 (A3)

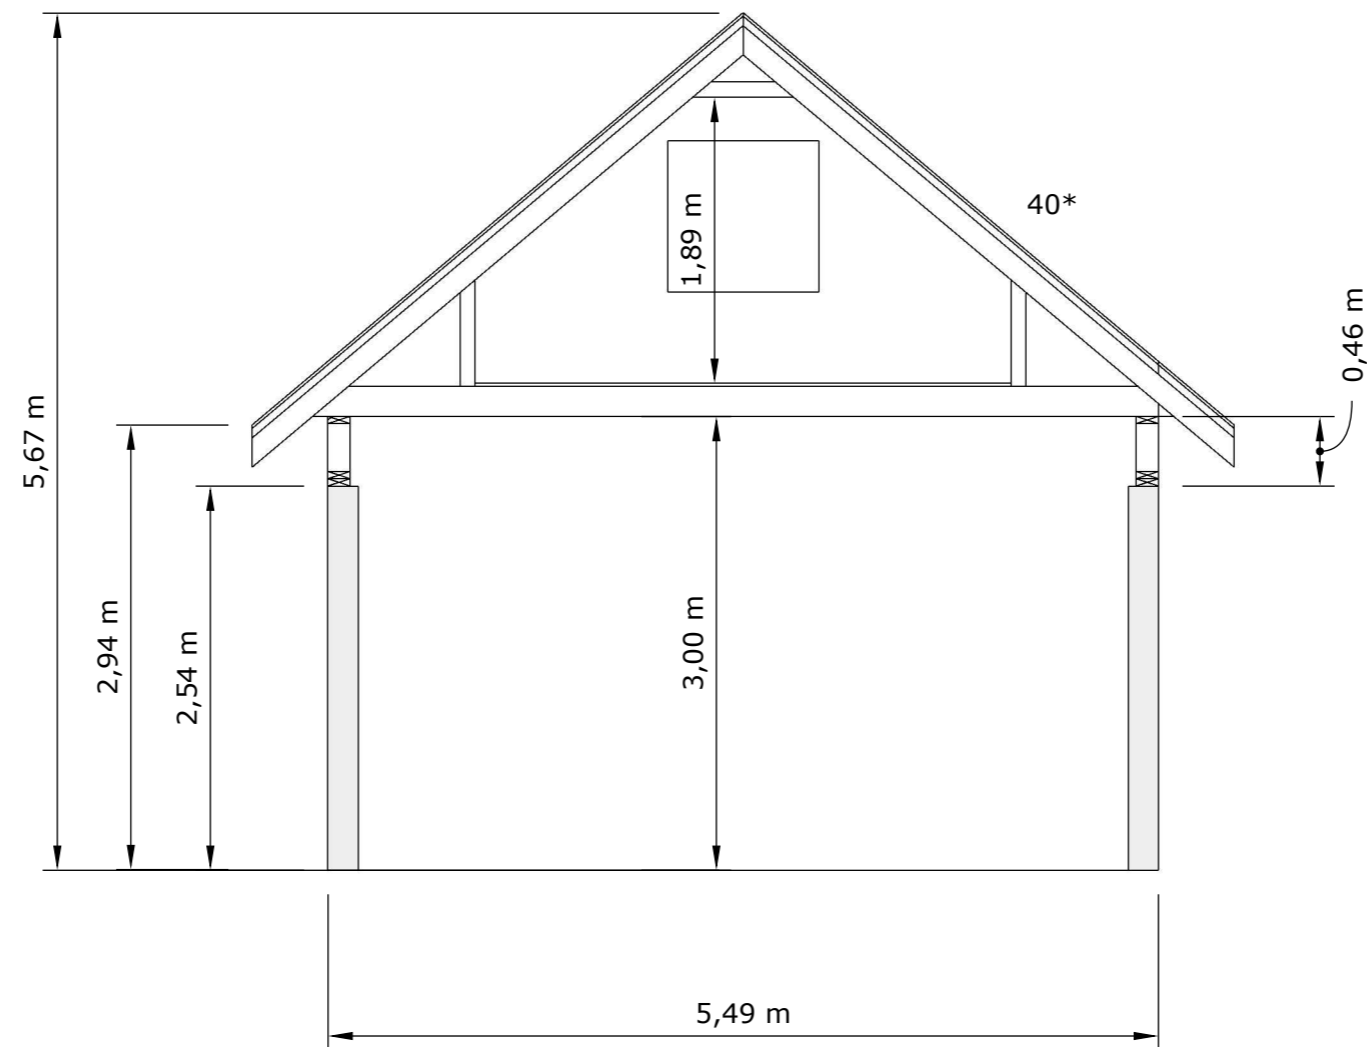

Arealberegninger iht
NS 3940.

Naust BRA 44m²

Naust BYA 49,5m²

Søknadskisse Naust, Lars Myklebust.

Tiltakshaver: Lars Myklebust, Uskedalsvegen 535, 5463 Uskedalen.
Byggested: Kvinnherad, Beinavikjo, **Grn/Bnr 122/68**

Leverandør: Teigen Bygg & Trelast AS
Opsangervegen 18, 5460 Husnes.

05.05.22 ver.1.1 R Pettersen.

BYGGER'N
Teigen