

rev.01.02.2023 - endret toalettrom

Søknadskisse Naust, Lars Myklebust.





Tiltakshaver: Lars Myklebust, Uskedalsvegen 535, 5463 Uskedalen.
Byggested: Kvinnherad, Beinavikjo, **Grn/Bnr 122/68**

Leverandør: Teigen Bygg & Trelast AS
Opsangervegen 18, 5460 Husnes.

01.02.23 ver.1.2 R Pettersen.

BYGGER'N
Teigen

Fasade 1:100 (A3)

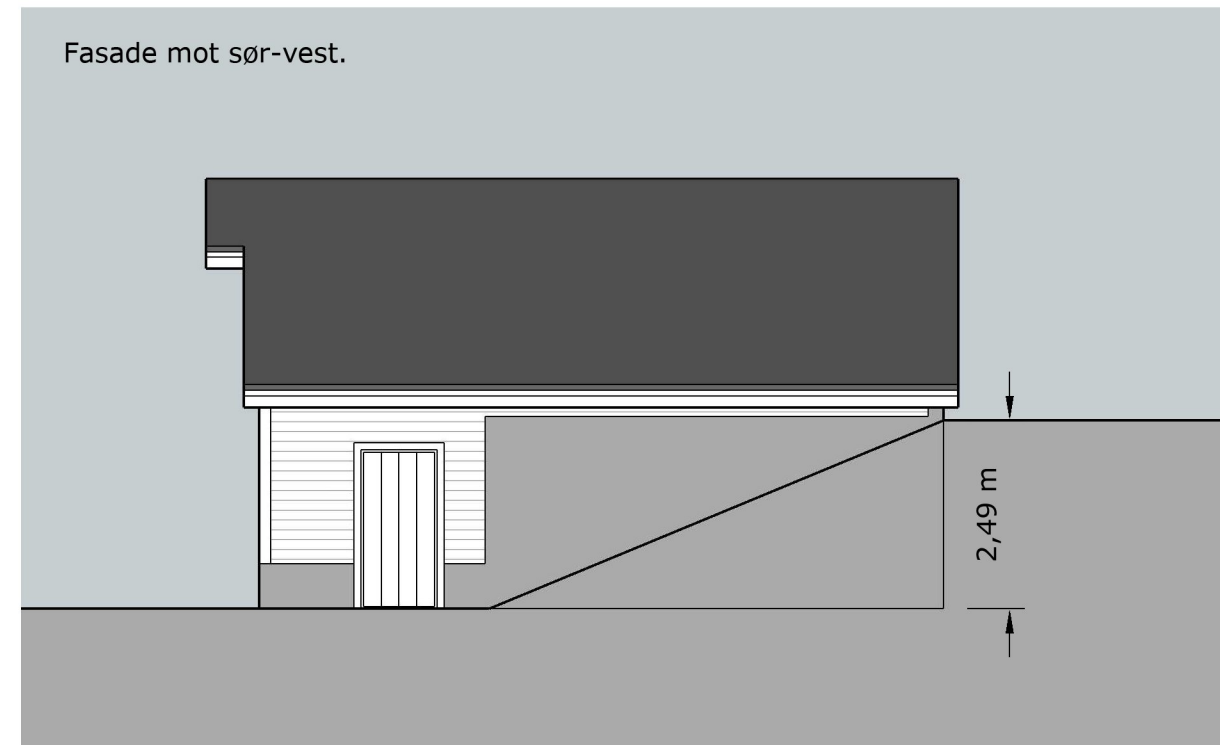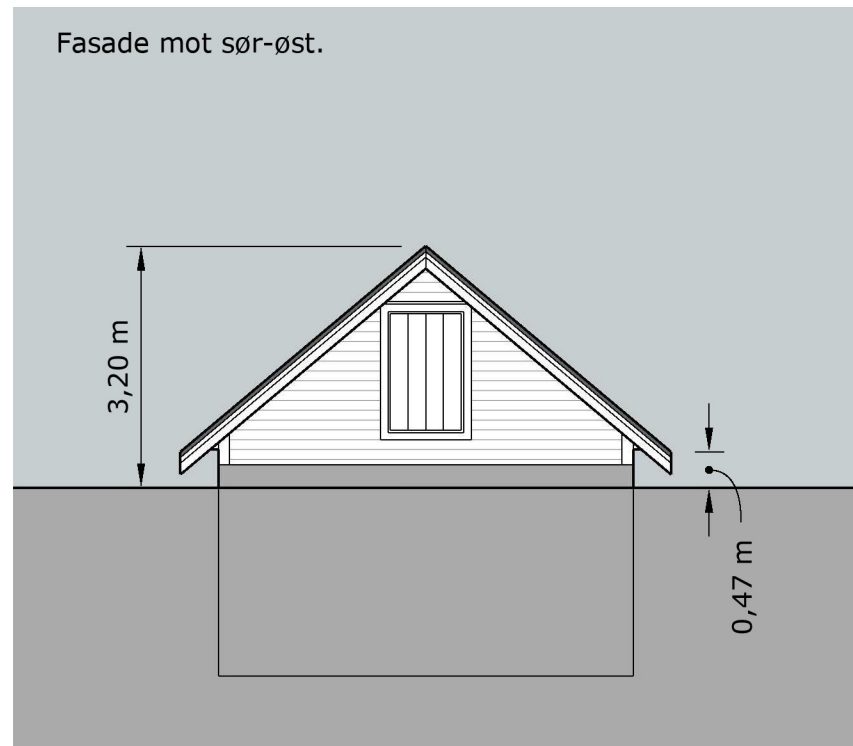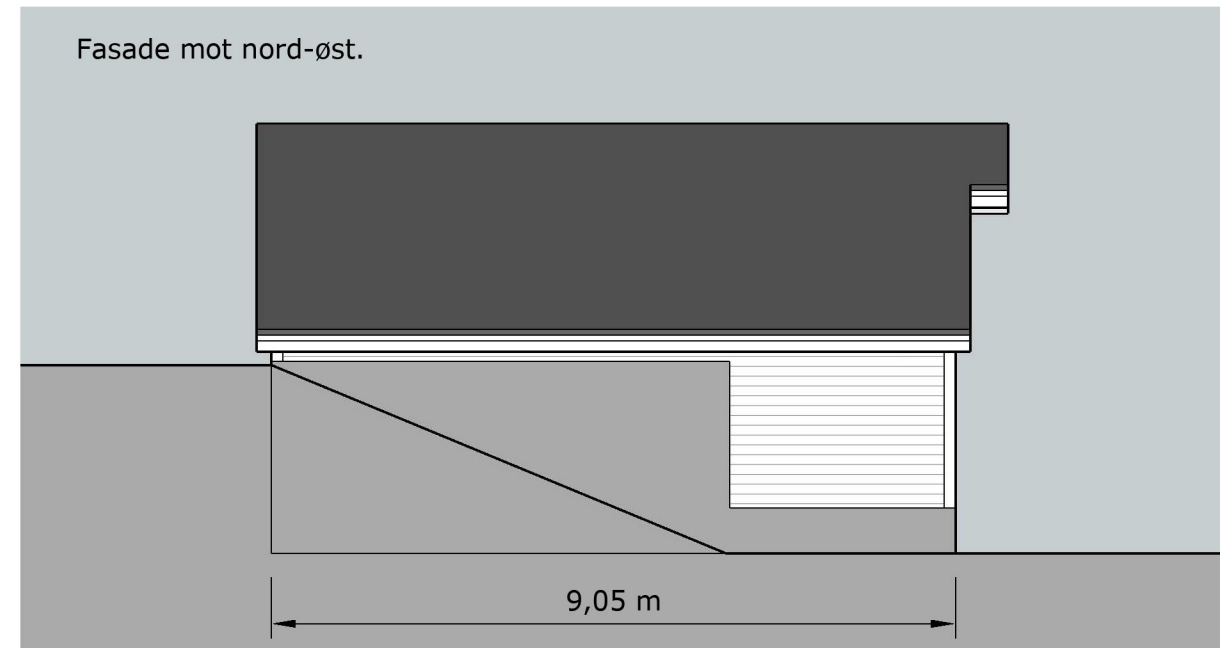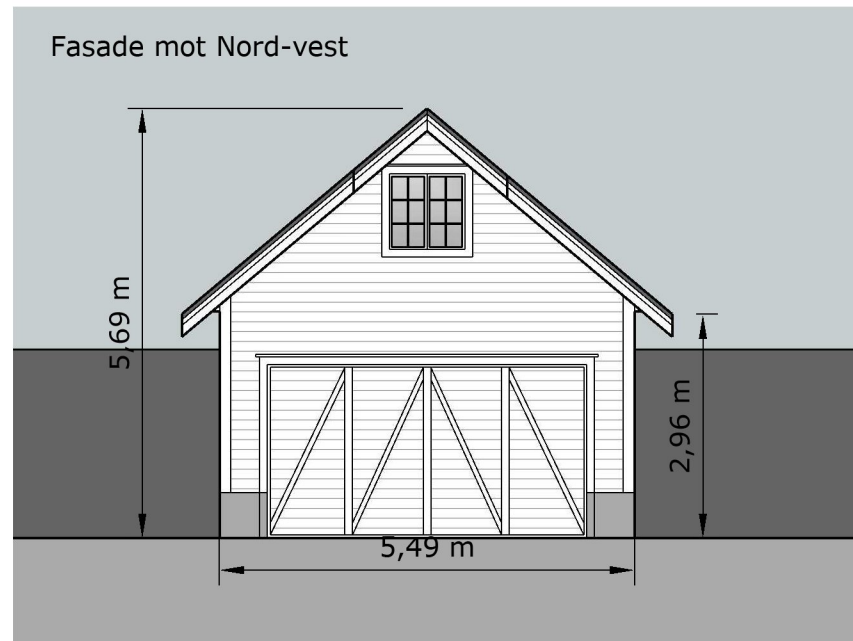

Arealberegninger iht
NS 3940.

Naust BRA 44m²

Naust BYA 49,5m²

rev.01.02.2023 - endret toalettrom

Søknadskisse Naust, Lars Myklebust.


Tiltakshaver: Lars Myklebust, Uskedalsvegen 535, 5463 Uskedalen.
Byggested: Kvinnherad, Beinavikjø, **Grn/Bnr 122/68**

Leverandør: Teigen Bygg & Trelast AS
Opsangervegen 18, 5460 Husnes.


01.02.23 ver.1.2 R Pettersen.

BYGGER'N
Teigen

Plan 1:50 (A3)

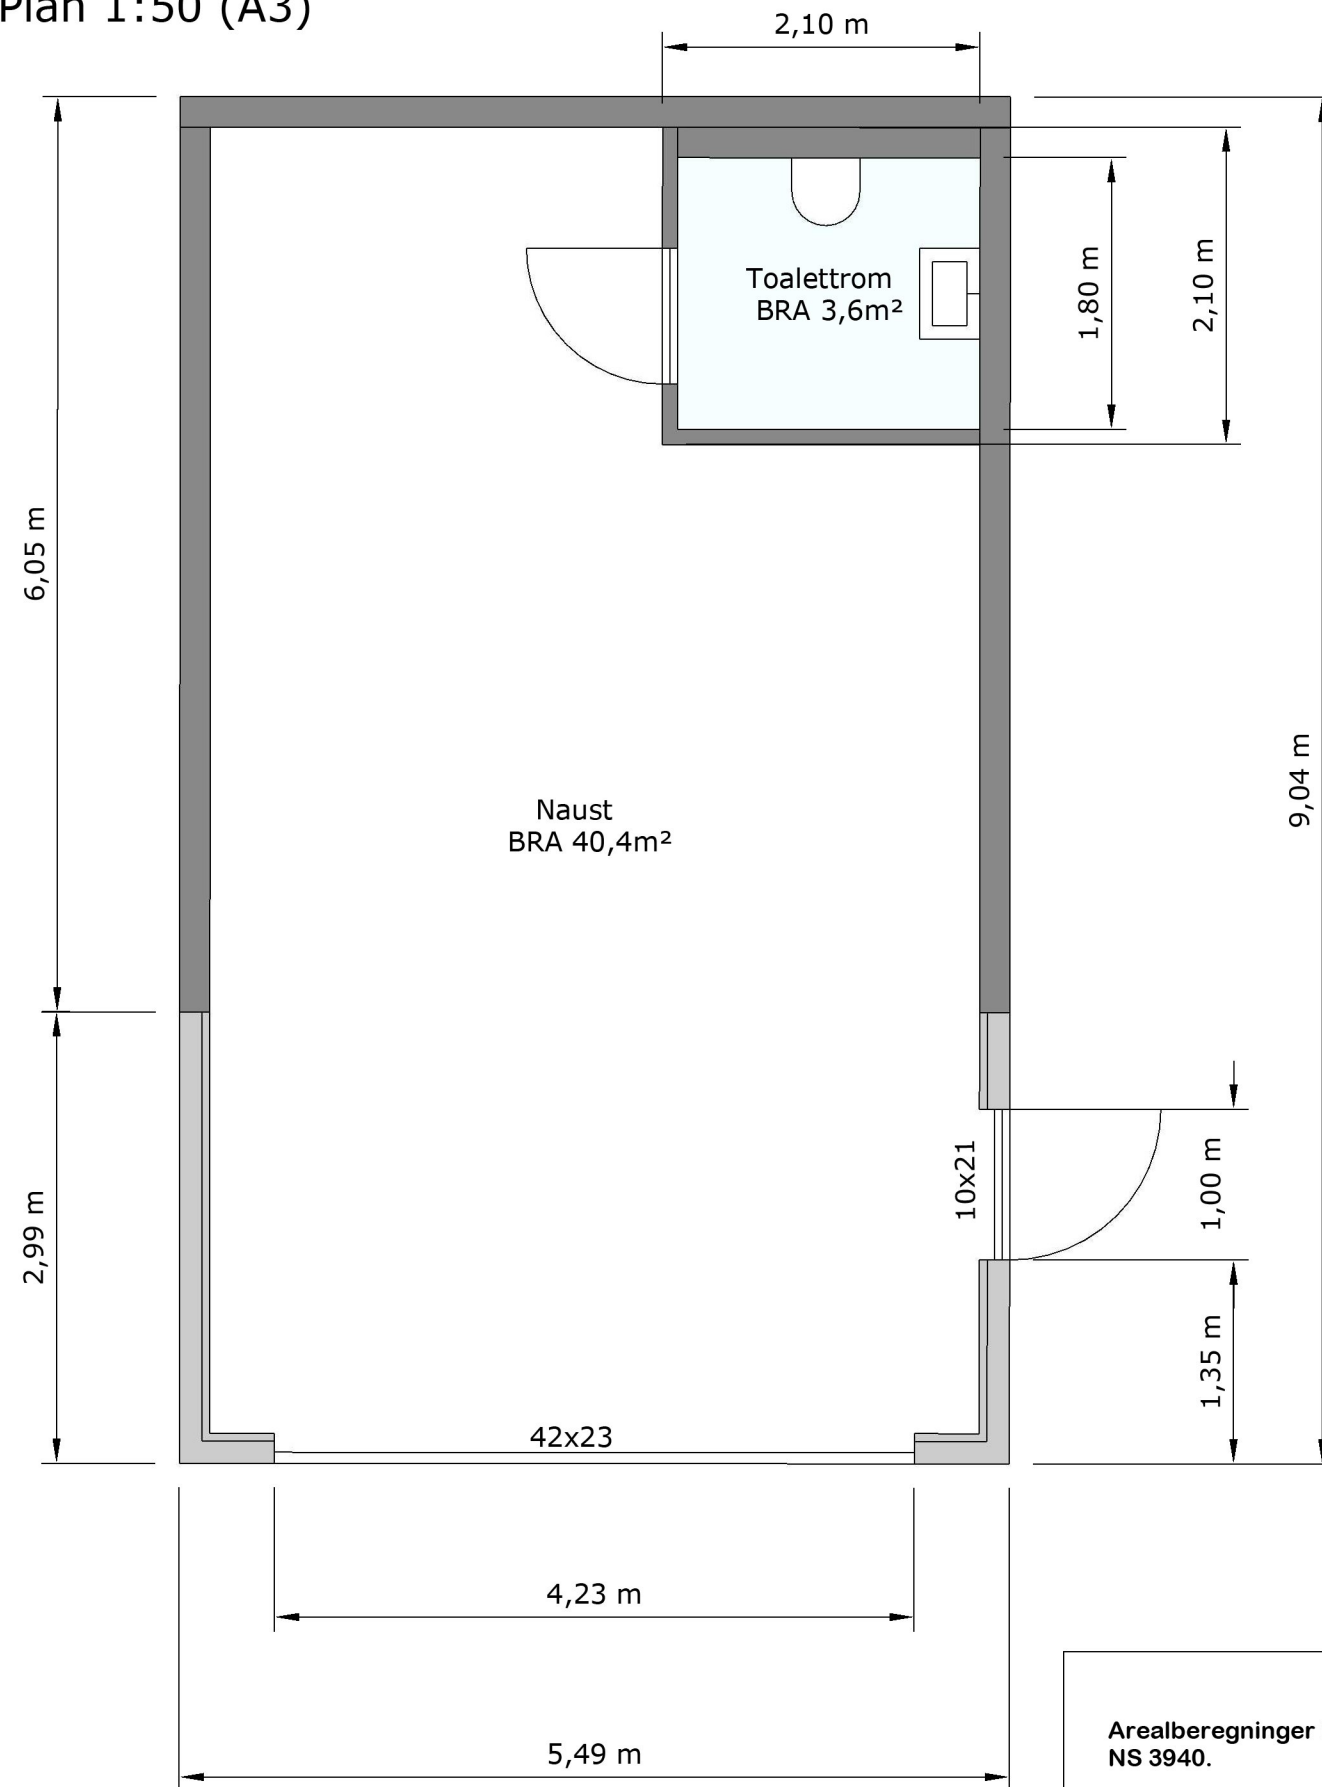

Snitt A

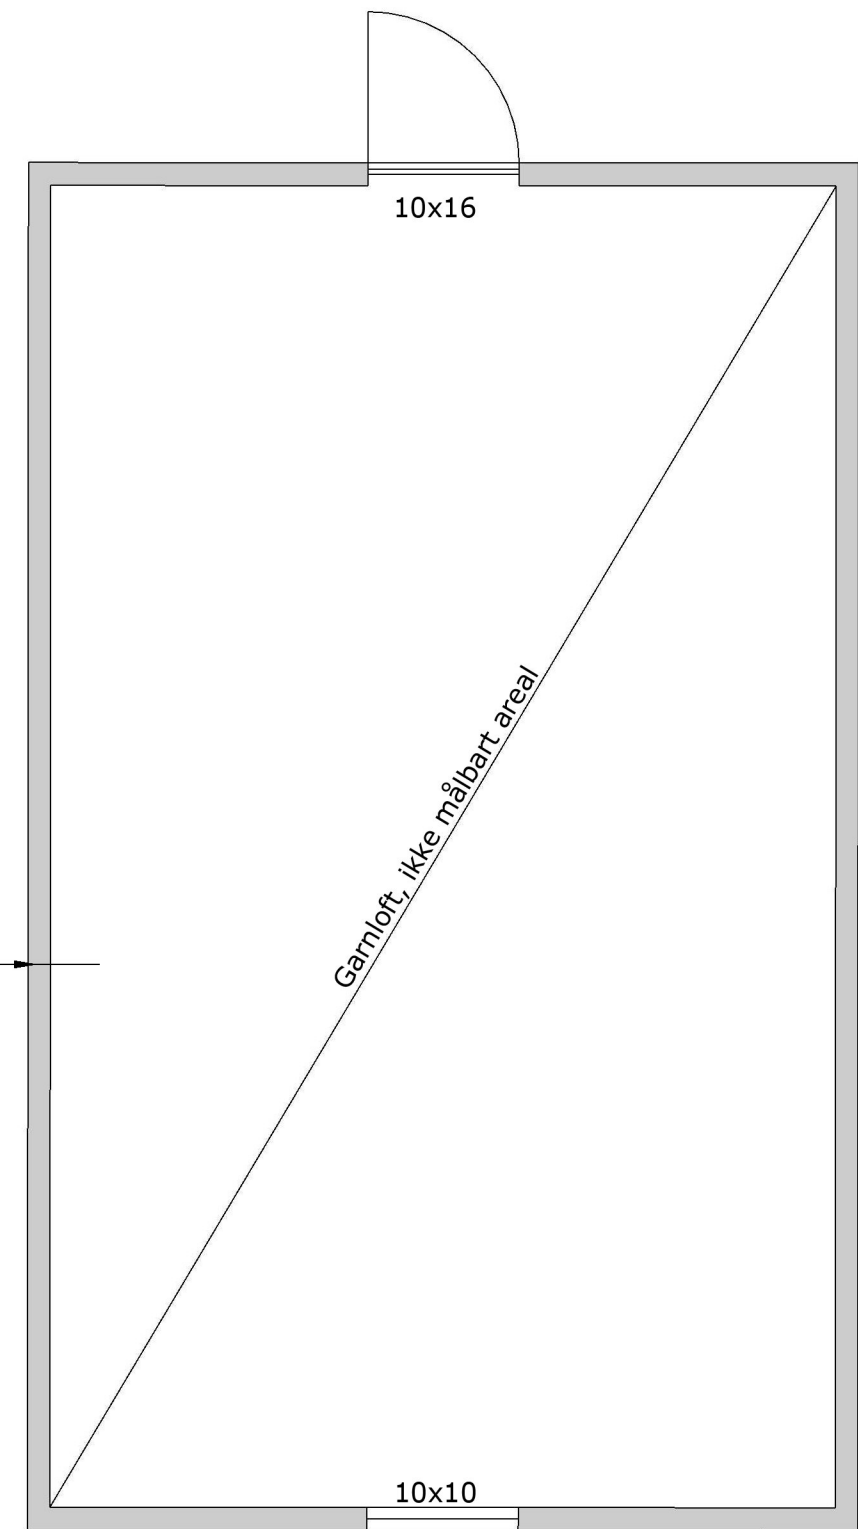

Arealberegninger ihht
NS 3940.

Naust BRA 44m²

Naust BYA 49,5m²

rev.01.02.2023 - endret toalettrom

Søknadskisse Naust, Lars Myklebust.


Tiltakshaver: Lars Myklebust, Uskedalsvegen 535, 5463 Uskedalen.
Byggested: Kvinnherad, Beinavikjo, **Grn/Bnr 122/68**

Leverandør: Teigen Bygg & Trelast AS
Opsangervegen 18, 5460 Husnes.

01.02.23 ver.1.2 R Pettersen.

BYGGER'N
Teigen

Snitt A 1:50 (A3)

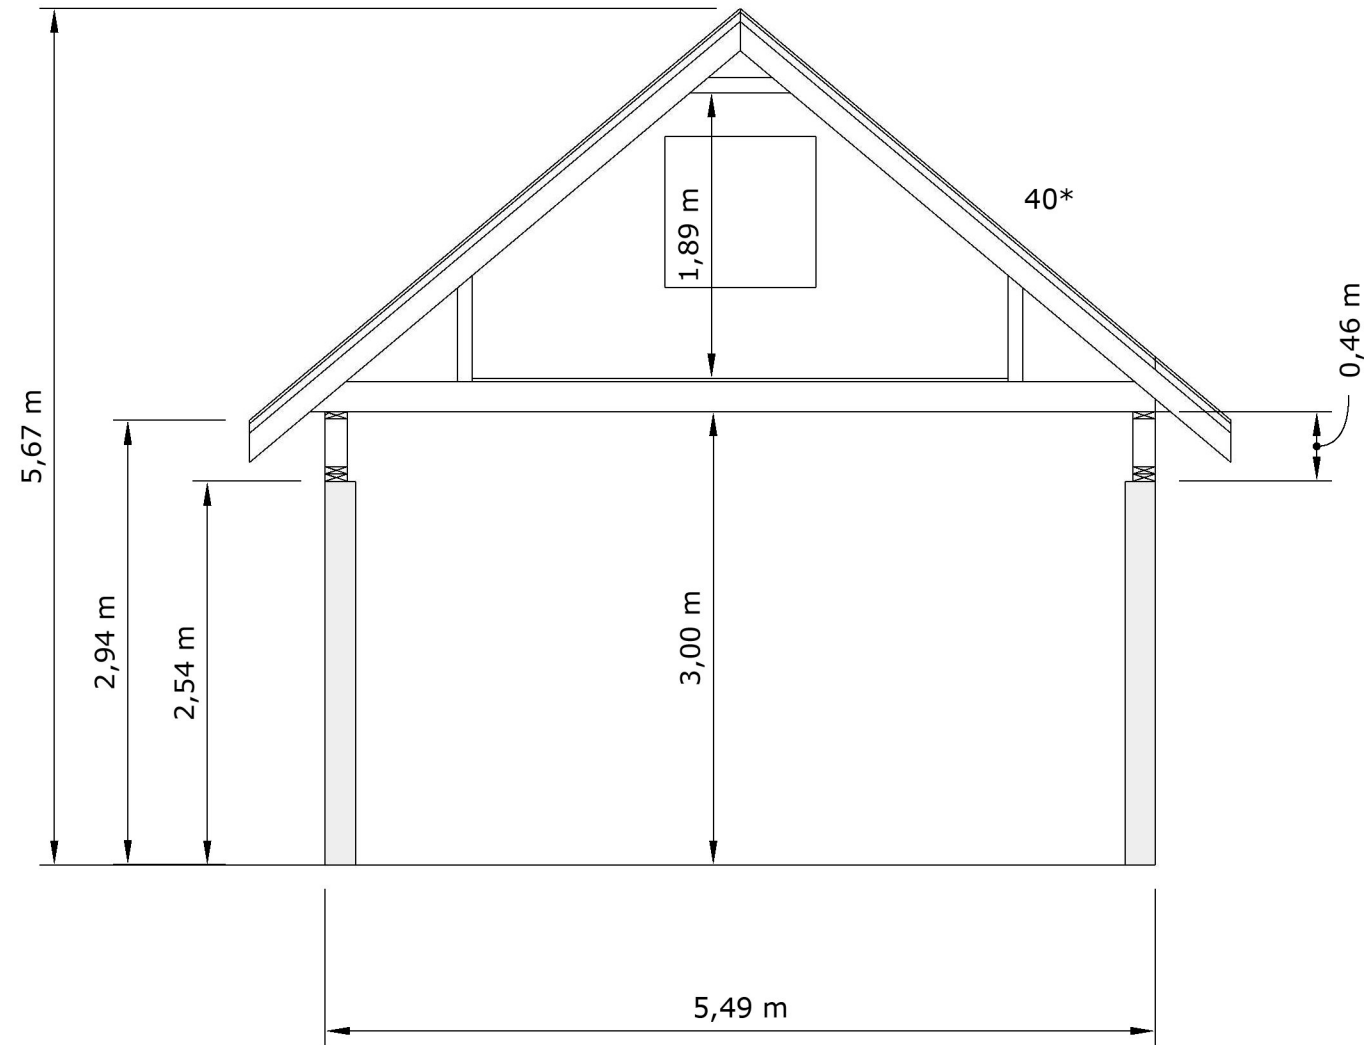

Arealberegninger ihht
NS 3940.
Naust BRA 44m2
Naust BYA 49,5m2

rev.01.02.2023 - endret toalettrom
Søknadskisse Naust, Lars Myklebust.
Tiltakshaver: Lars Myklebust, Uskedalsvegen 535, 5463 Uskedalen.
Byggested: Kvinnherad, Beinavikjo, **Grn/Bnr 122/68**
Leverandør: Teigen Bygg & Trelast AS
Opsangervegen 18, 5460 Husnes.
01.02.23 ver.1.2 R Pettersen.

