

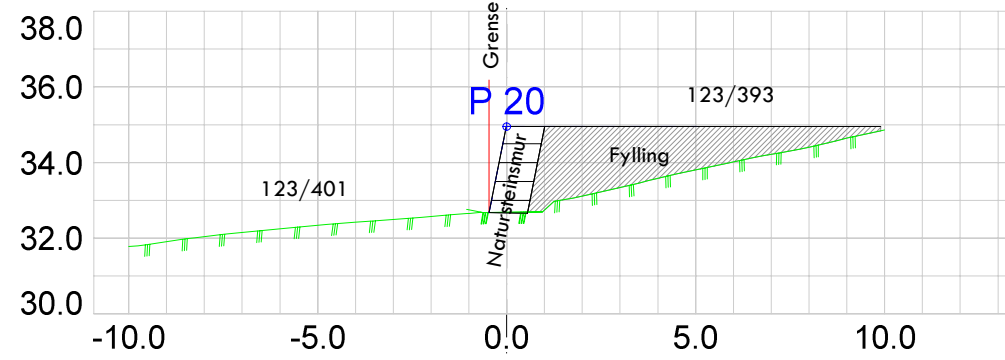
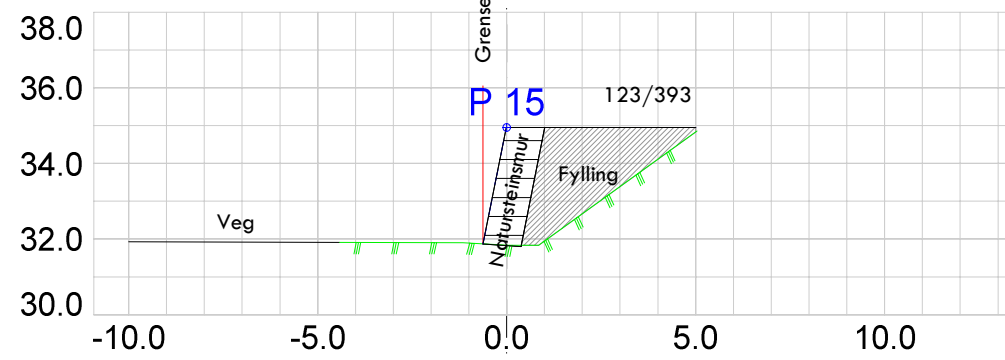
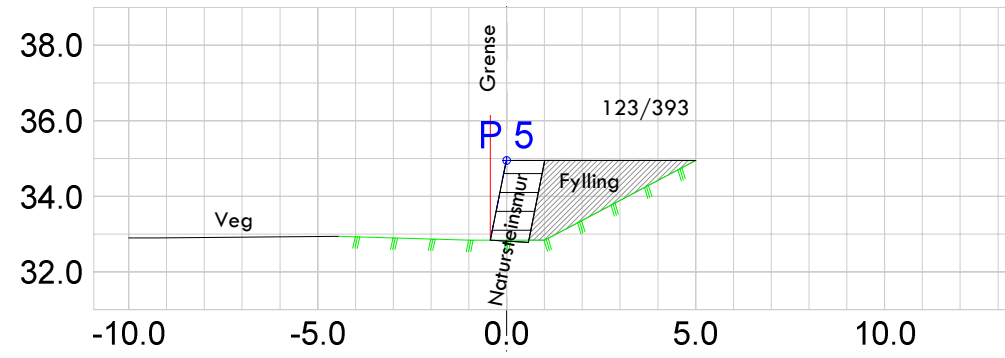


TVERRPROFIL

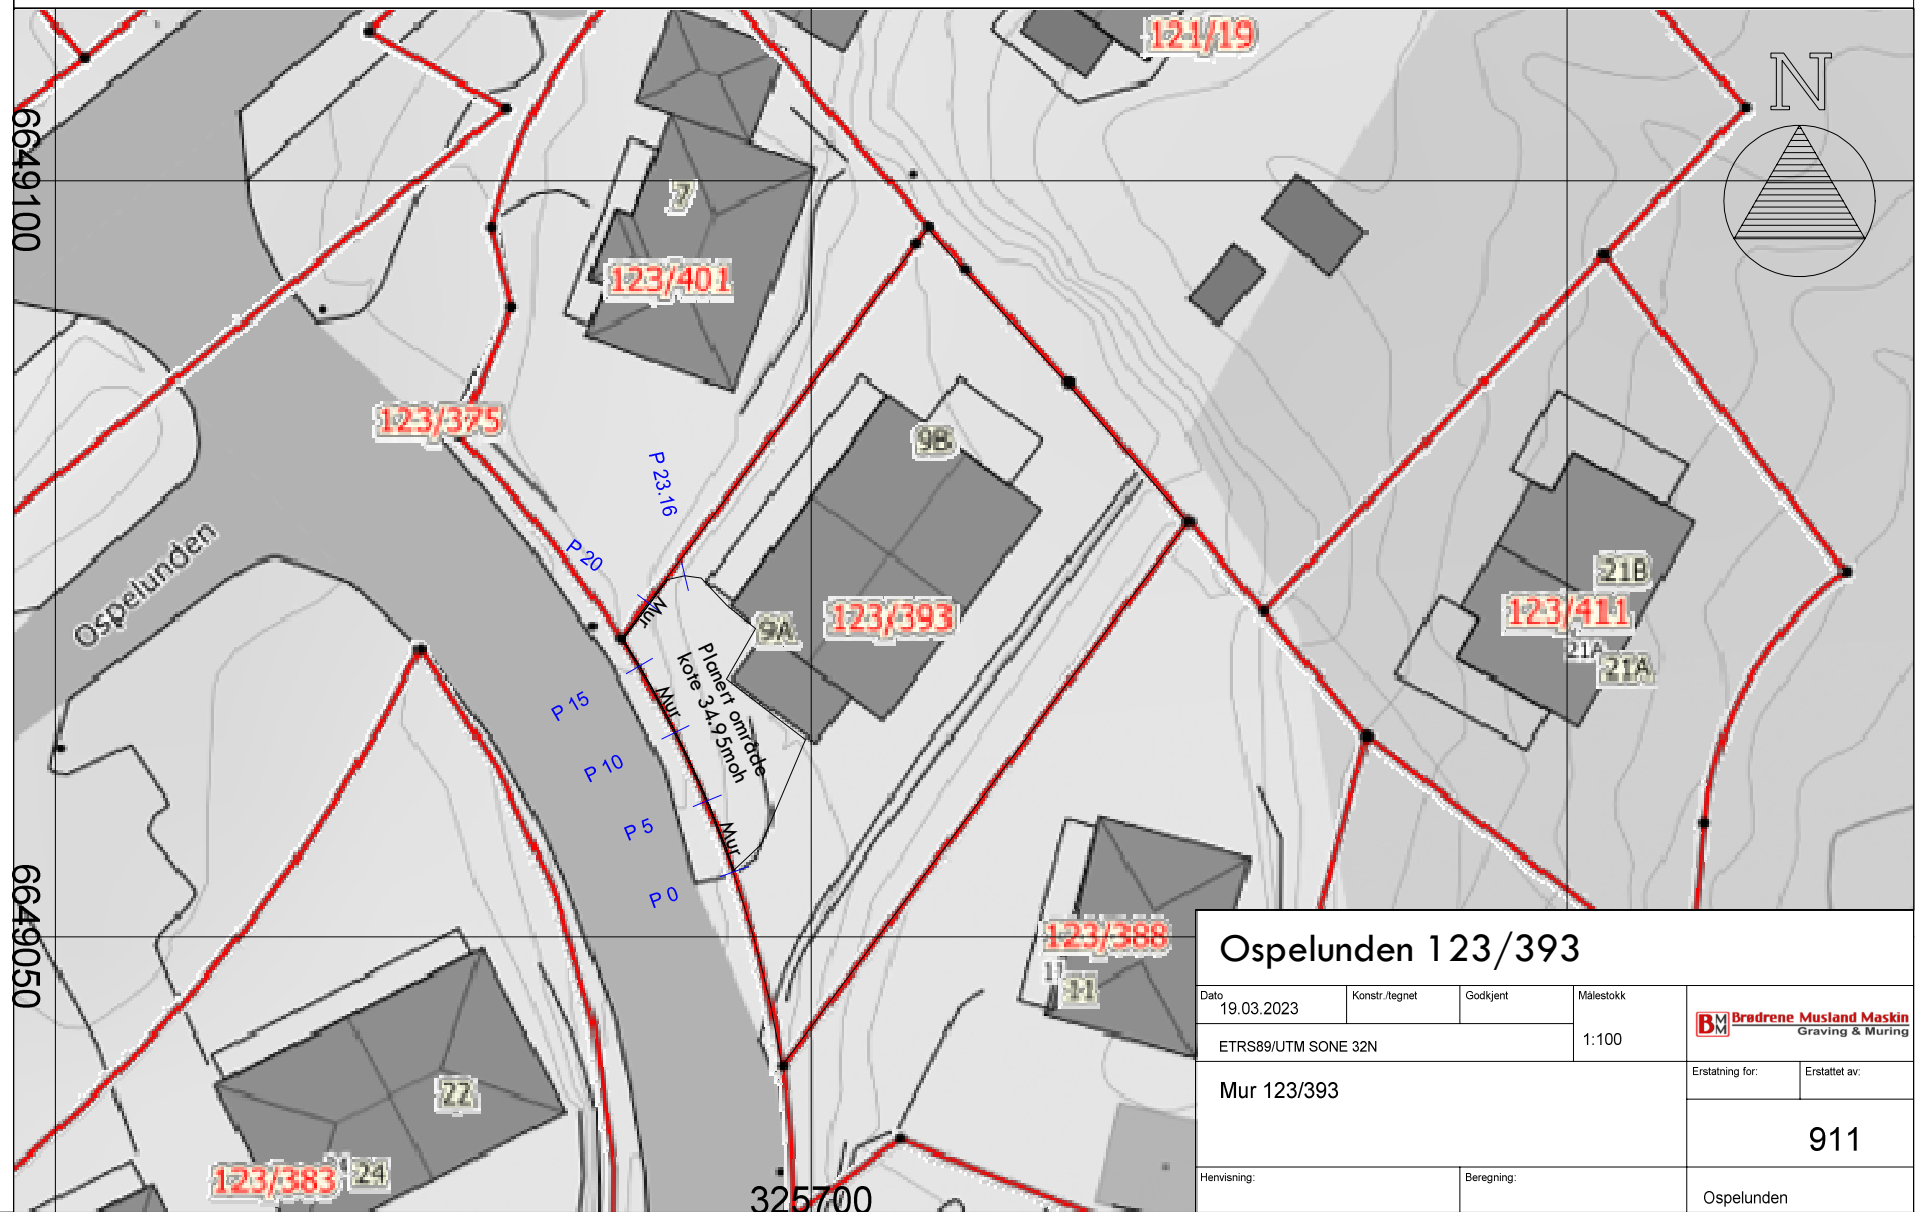

LENGDEPROFIL

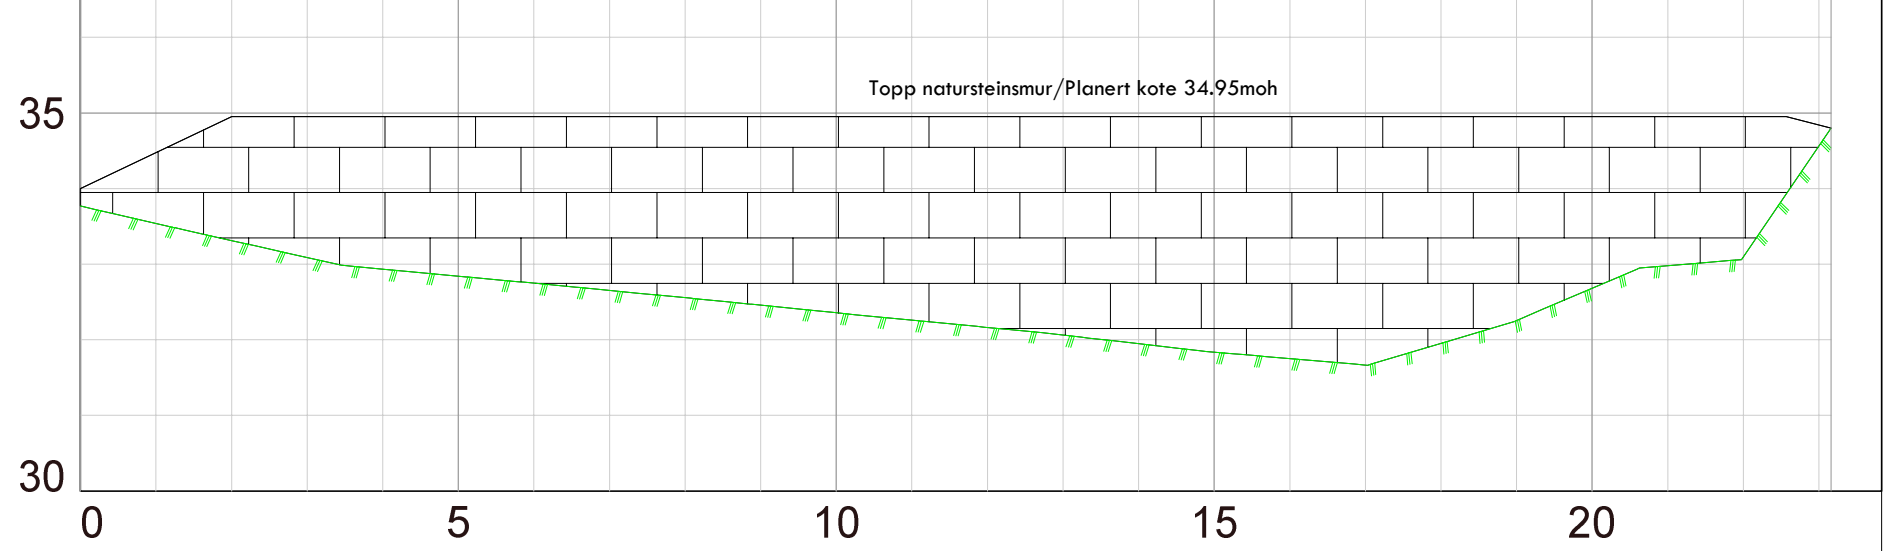

Ospelunden 123/393			
Dato	Konstr./tegnet	Godkjent	Målestokk
19.03.2023			1:100
ETRS89/UTM SONE 32N			
Mur 123/393		Erstatning for:	Erstattet av:
		911	
Henvising:	Beregning:	Ospelunden	

