


The drawing shall not be copied, be giving third party without O.B.Wiik's consent.

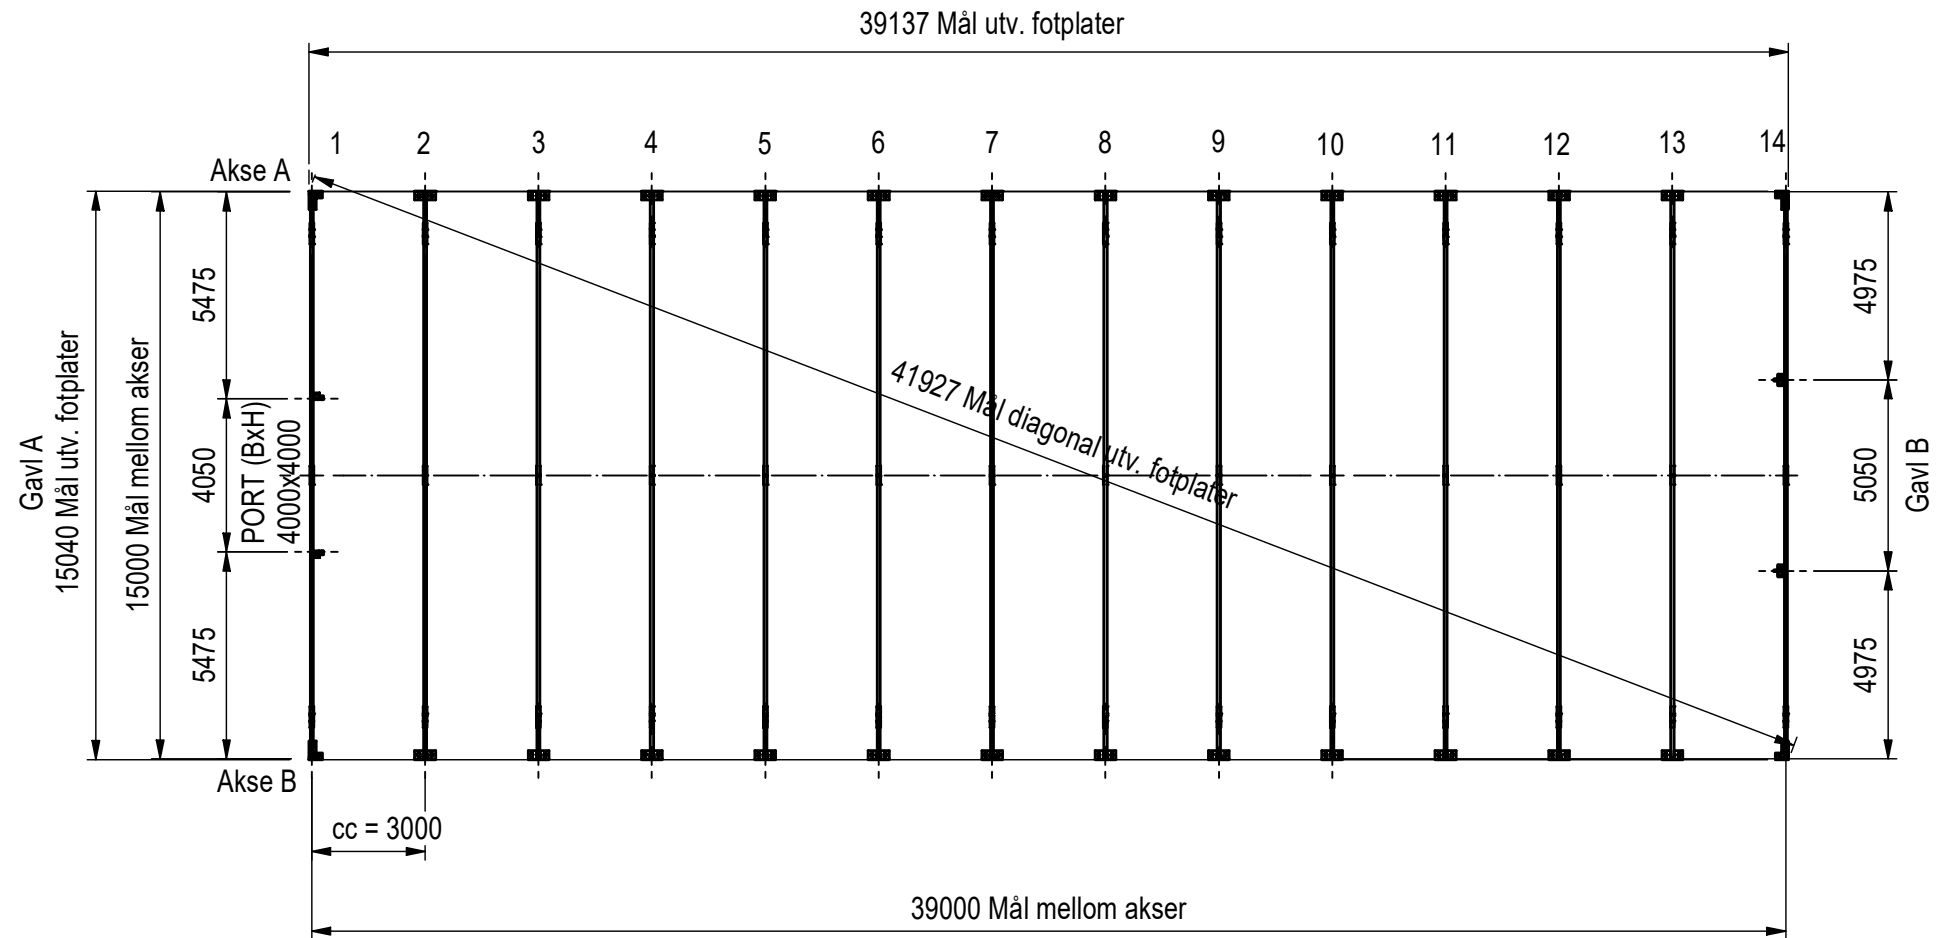


Tolerances in general in accordance with NS ISO 2768 - Medium

Rev no	Rev date	Reason for issue	Prepared by	Checked by
1	19.06.2021	Byggesakstegning	MSF	

Notes:

Ved hall montert på betong/ringmur, skal bredden og lengden være 100mm større en mål utside fotplater.
Min. betongtykkelse i området med fotplateforankring må være 250mm.

Structural calculations:

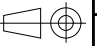
Replaced by:	
Replaces:	
Tot weight:	Scale: 1 : 200
Sheets: 1 av 4	Rev: 1



Title:
WiikHall, KJ15x5x39 cc3m
Tiltak:
Adresse:
Plantegning

Drawing no:
KJ15x5x39 NO183051

The drawing shall not be copied,
be giving third party without
O.B.Wiik's consent.

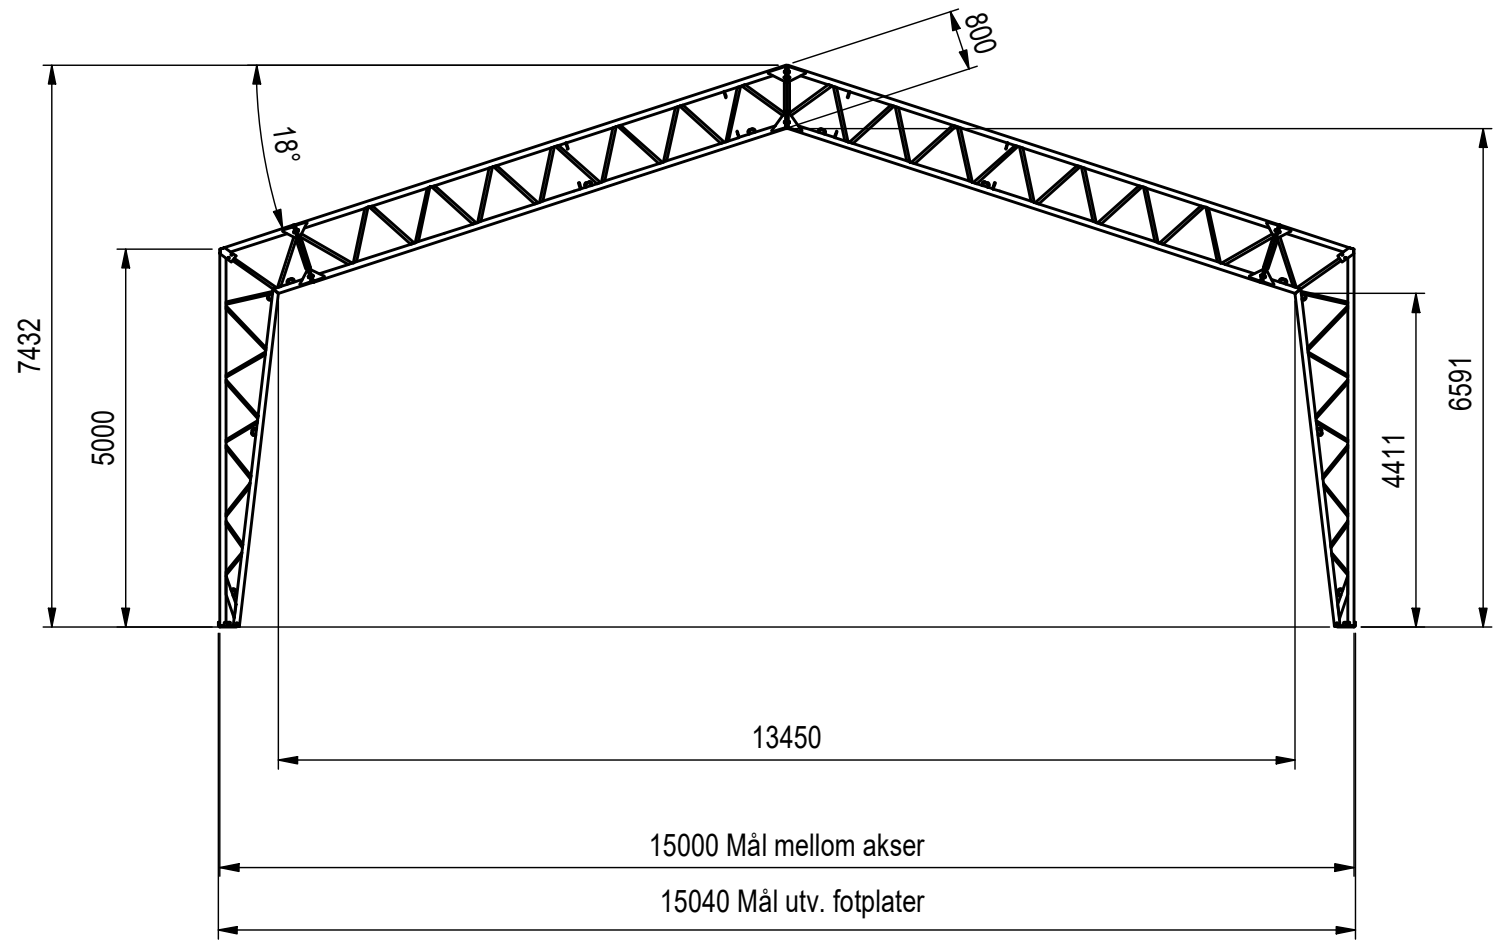

15000 Mål mellom akser
15040 Mål utv. fotplater

Notes:		Structural calculations:	
		Replaced by:	
		Replaces:	Scale: 1 : 100
		Tot weight:	Rev: 1
		Sheets: 2 av 4	
		Drawing no: KJ15x5x39 NO183051	




Title:
WiikHall, KJ15x5x39 cc3m
Tiltak:
Adresse:
SNITT

Rev no	Rev date	Reason for issue	Prepared by	Checked by
1	19.06.2021	Byggesakstegning	MSF	

Tolerances in general in accordance with NS ISO 2768 - Medium

The drawing shall not be copied,
be giving third party without
O.B.Wiik's consent.

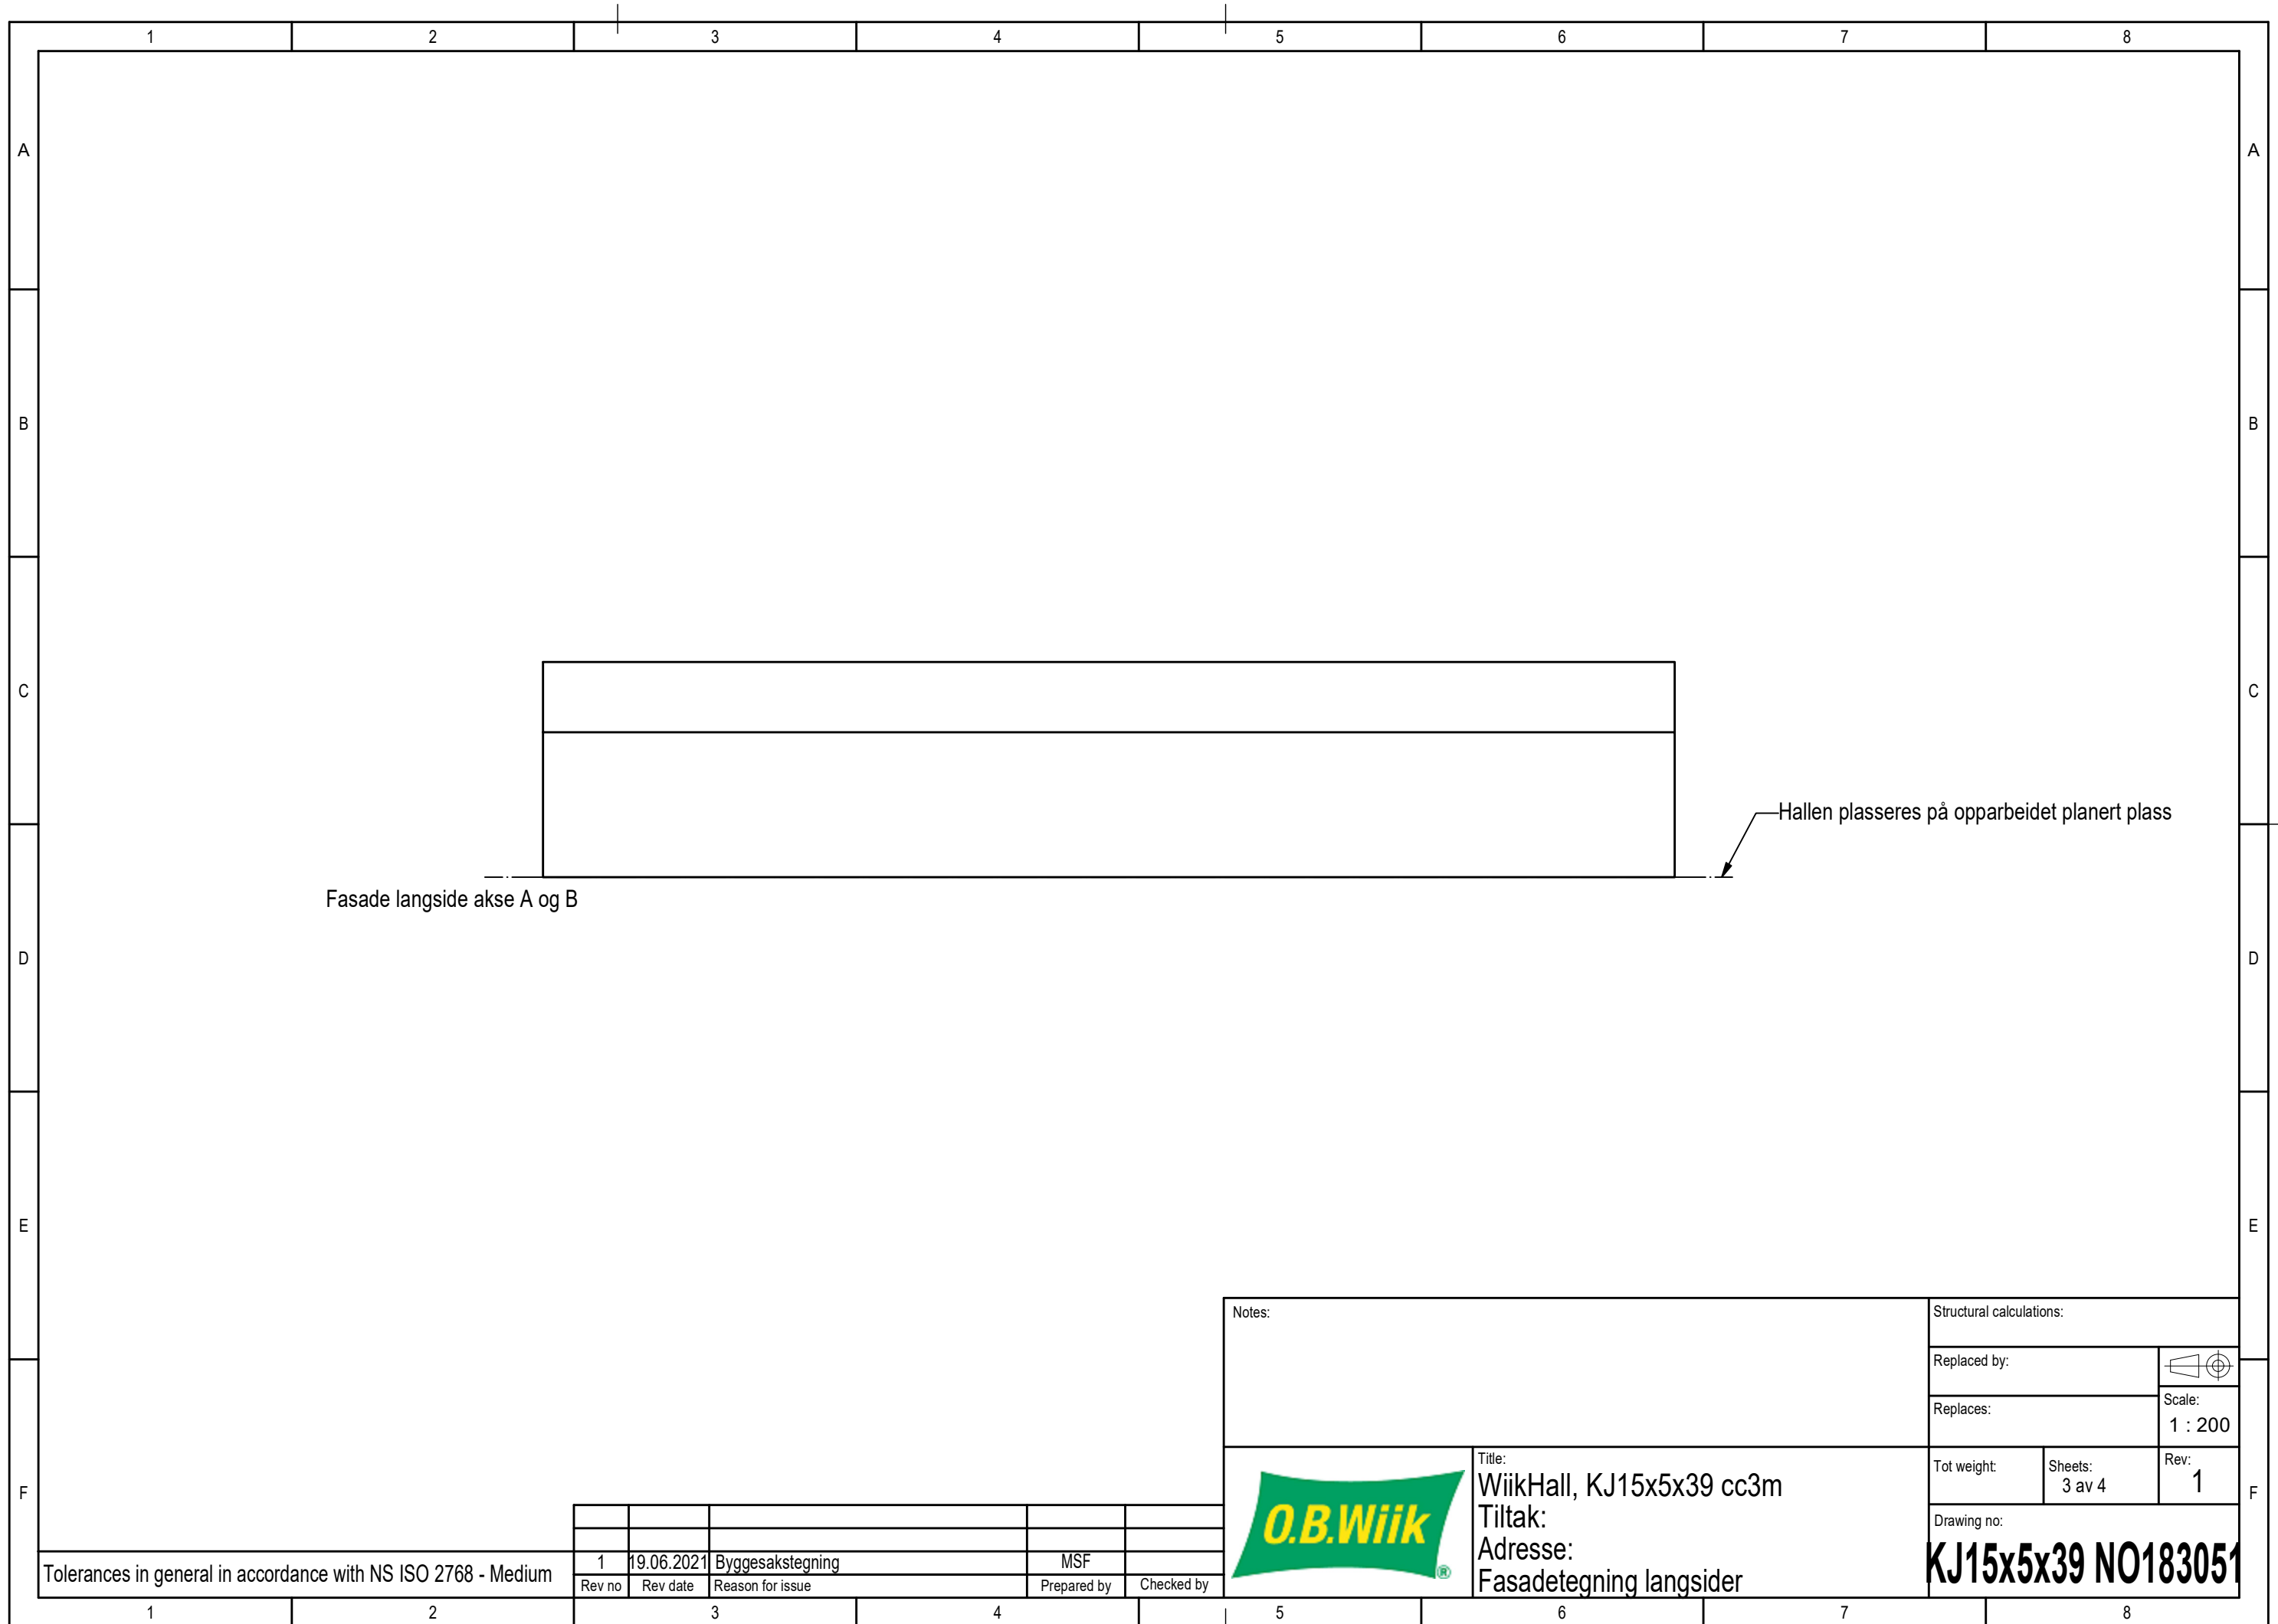

Fasade langsida akse A og B


Hallen plasseres på opparbeidet planert plass

Tolerances in general in accordance with NS ISO 2768 - Medium

Rev no	Rev date	Reason for issue	Prepared by	Checked by
1	19.06.2021	Byggesakstegning	MSF	


Notes:

Structural calculations:

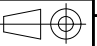Replaced by: 

Replaces:



Scale: 1 : 200

 Title:
WiikHall, KJ15x5x39 cc3m
Tiltak:
Adresse:
Fasadetegning langsider

Tot weight: Sheets: 3 av 4 Rev: 1

Drawing no:
KJ15x5x39 NO183051

The drawing shall not be copied,
be giving third party without
O.B.Wiik's consent.

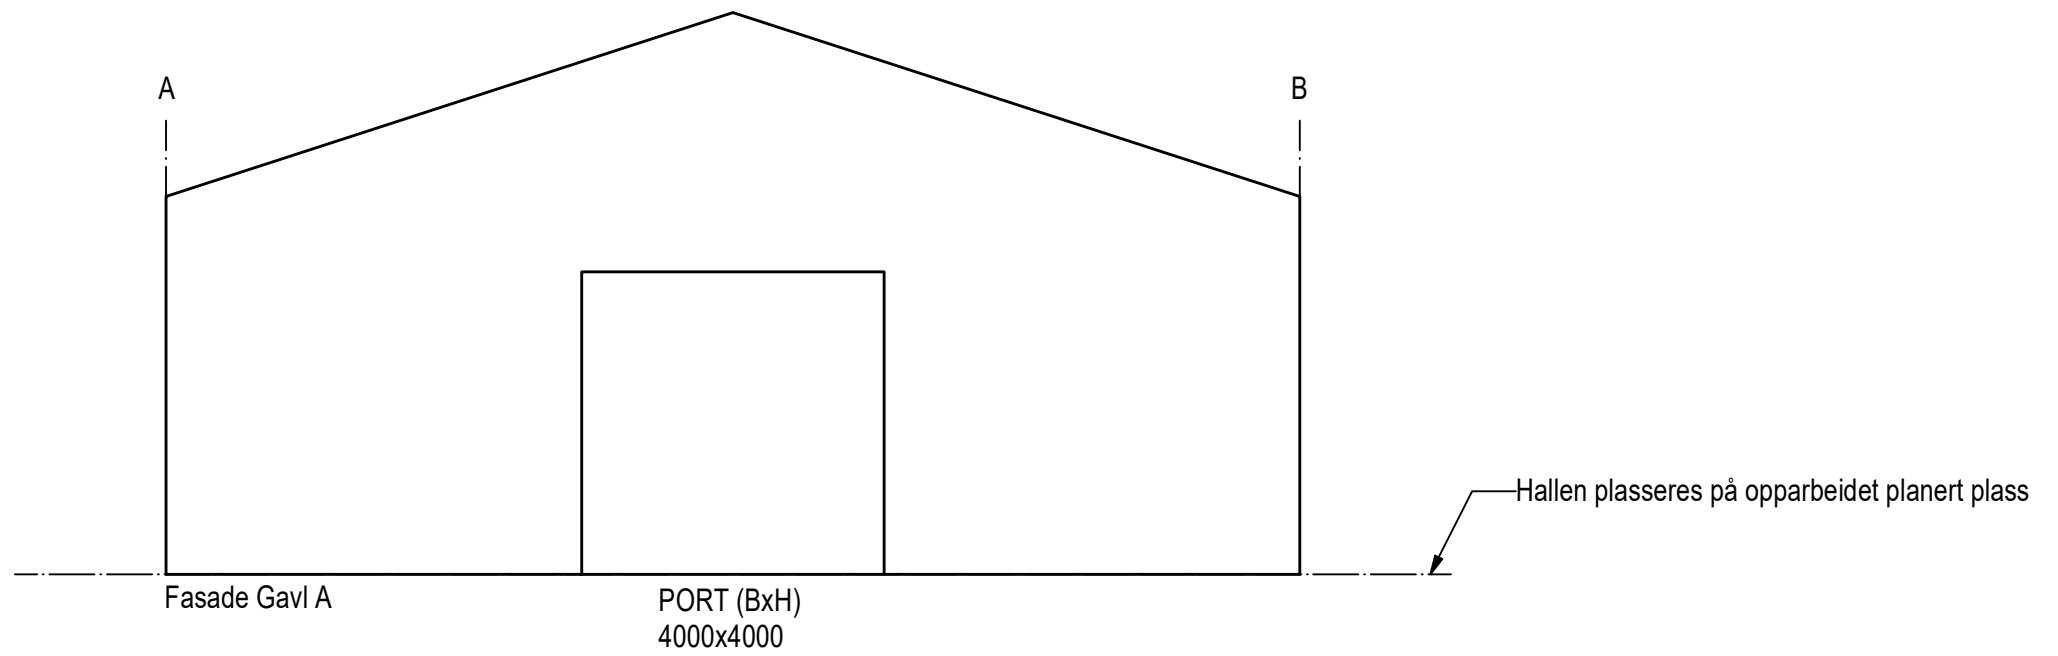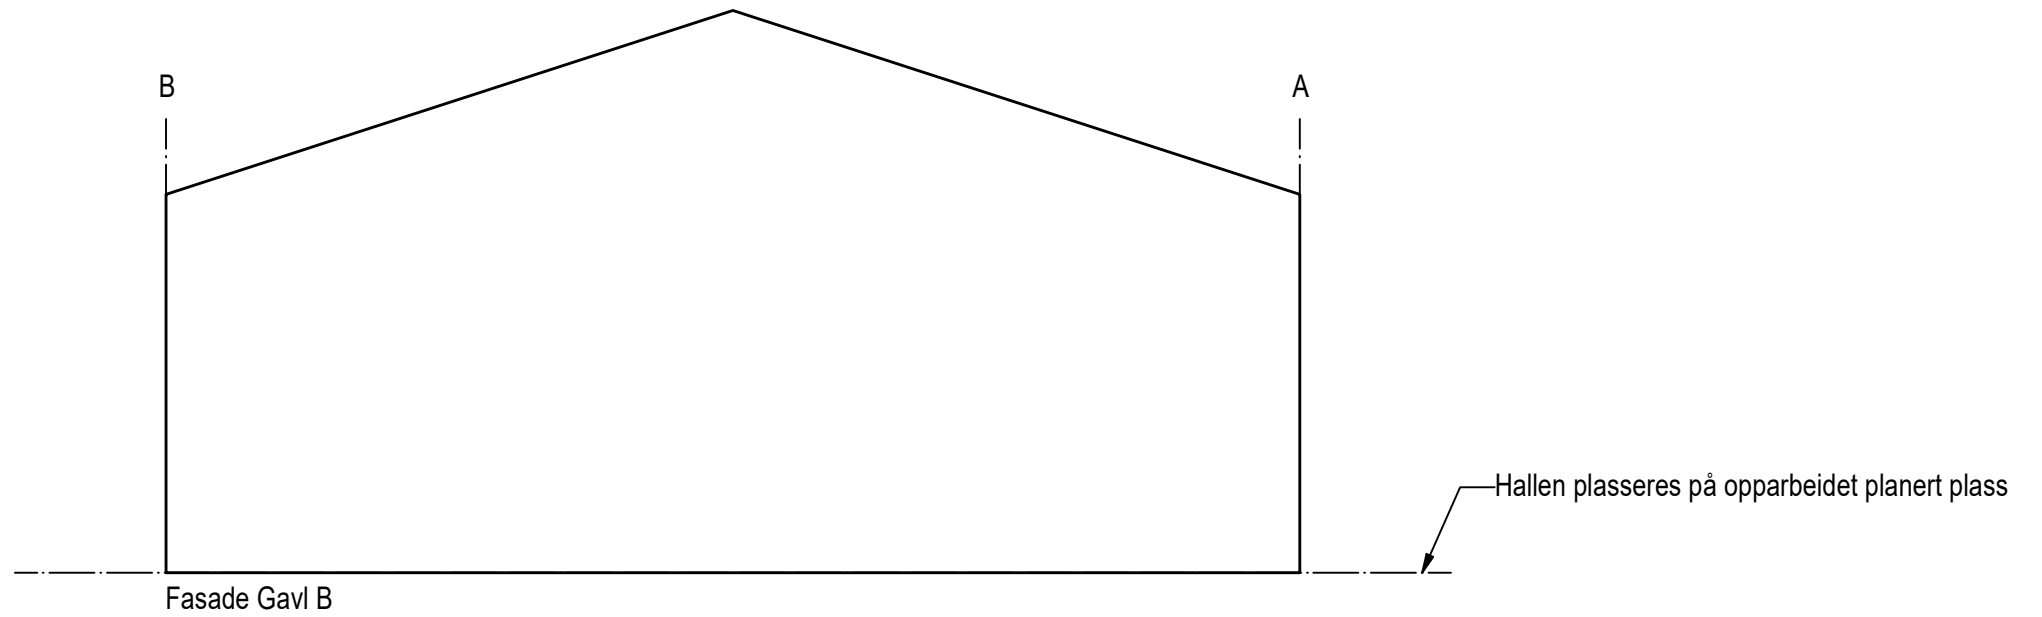

Tolerances in general in accordance with NS ISO 2768 - Medium

Rev no	Rev date	Reason for issue	Prepared by	Checked by
1	19.06.2021	Byggesakstegning	MSF	

Notes:		Structural calculations:	
		Replaced by:	
		Replaces:	Scale: 1 : 100
		Tot weight:	Sheets: 4 av 4
Title: WiikHall, KJ15x5x39 cc3m Tiltak: Adresse: Fasadetegning gavl A og B		Rev: 1	Drawing no: KJ15x5x39 NO183051