




Tverrsnitt. Pel 190
M 1:50

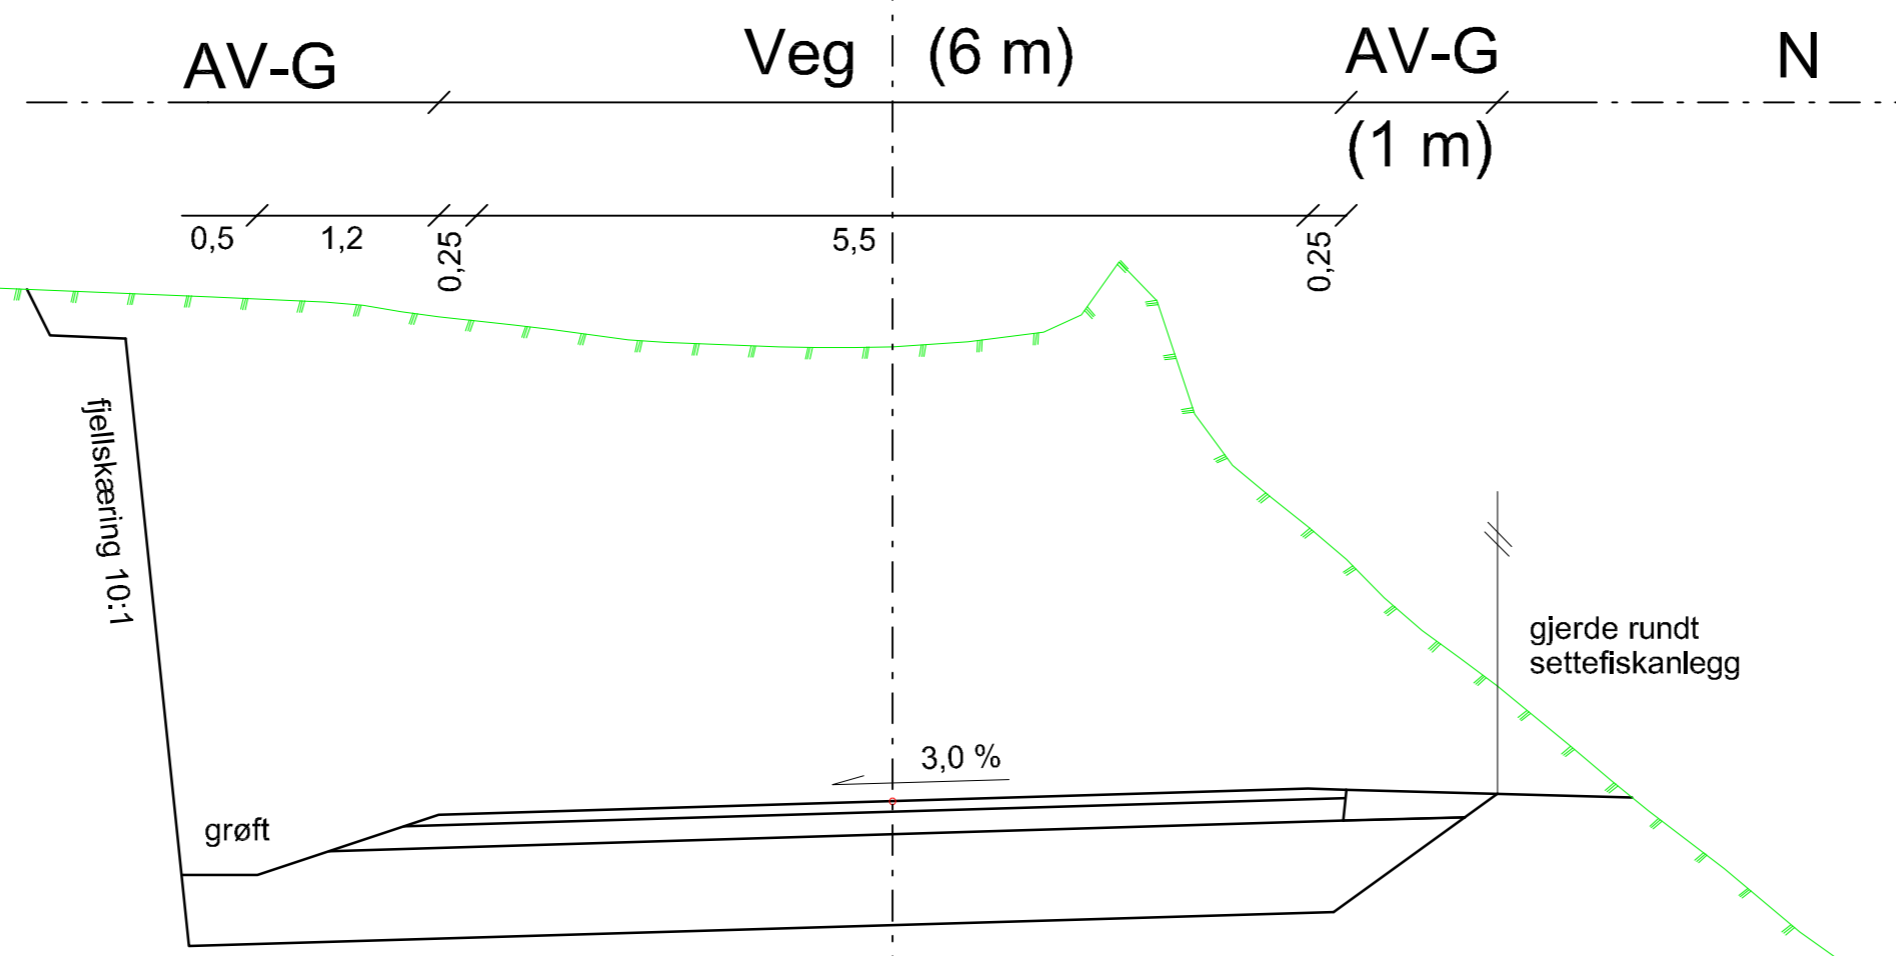


Tverrsnitt. Pel 260
M 1:50

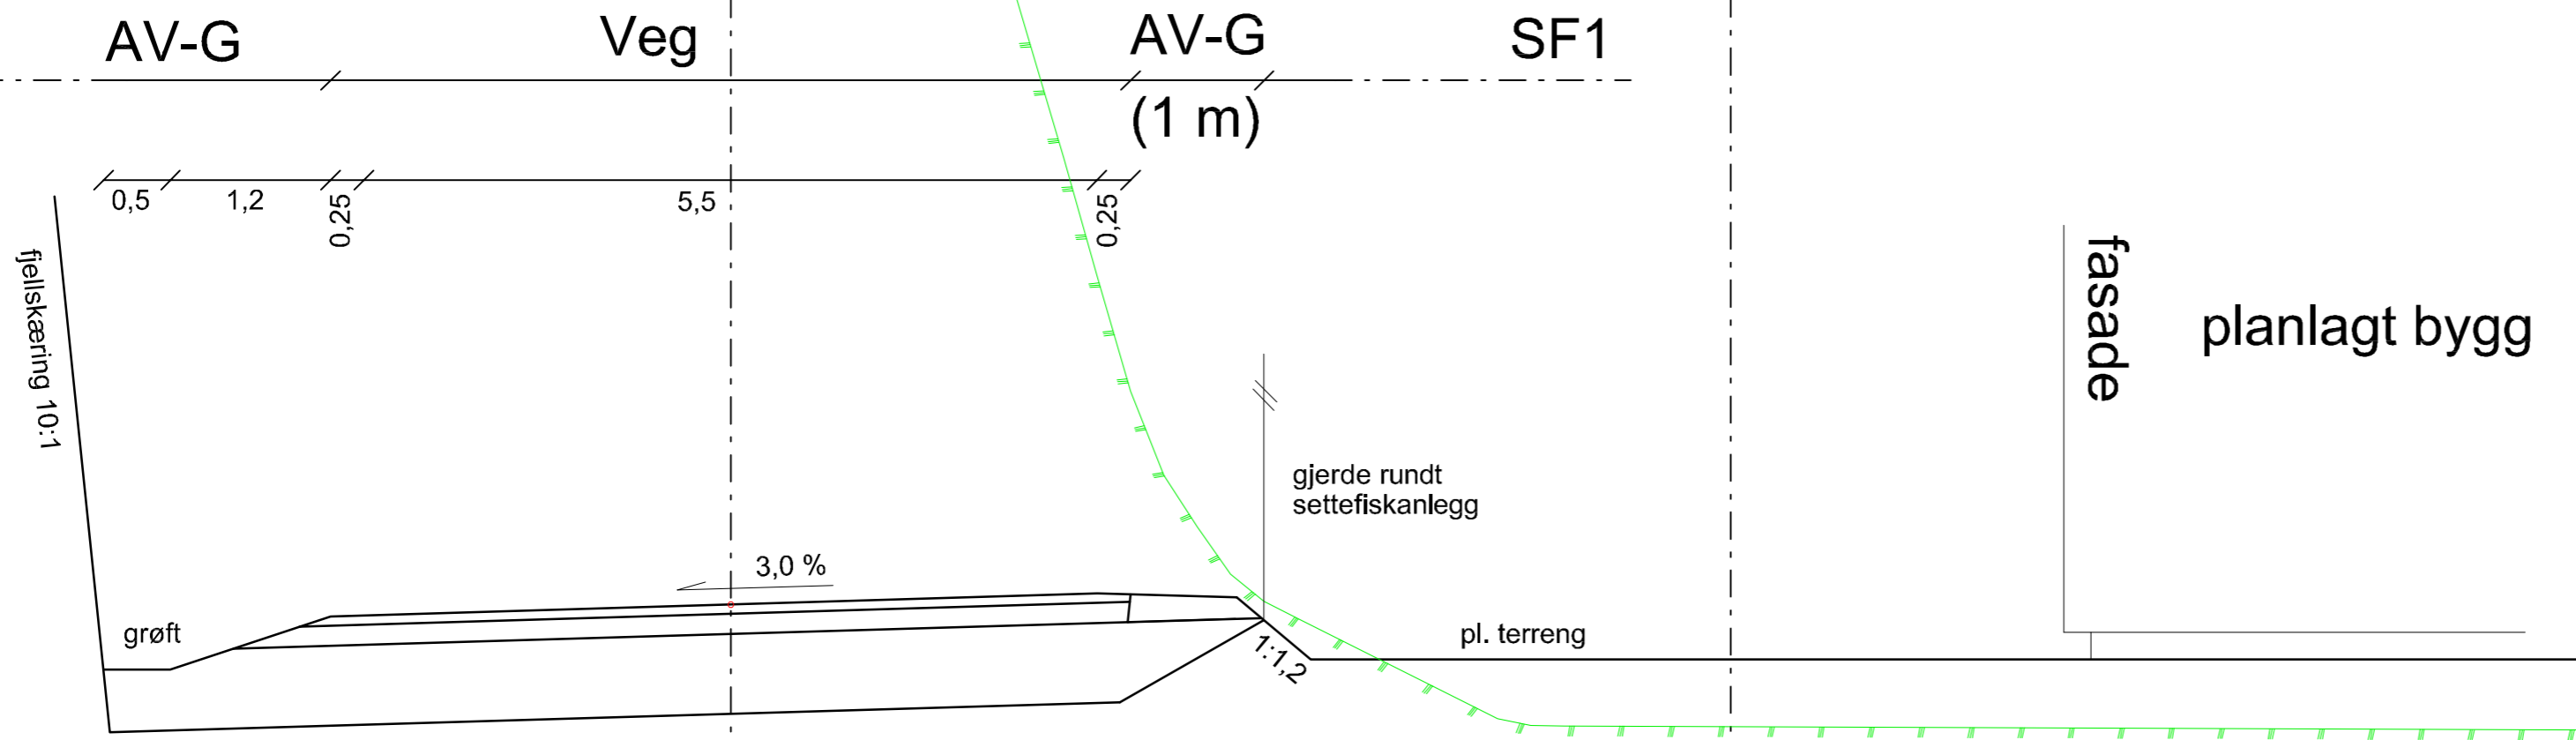

Tverrsnitt. Pel 400
M 1:50

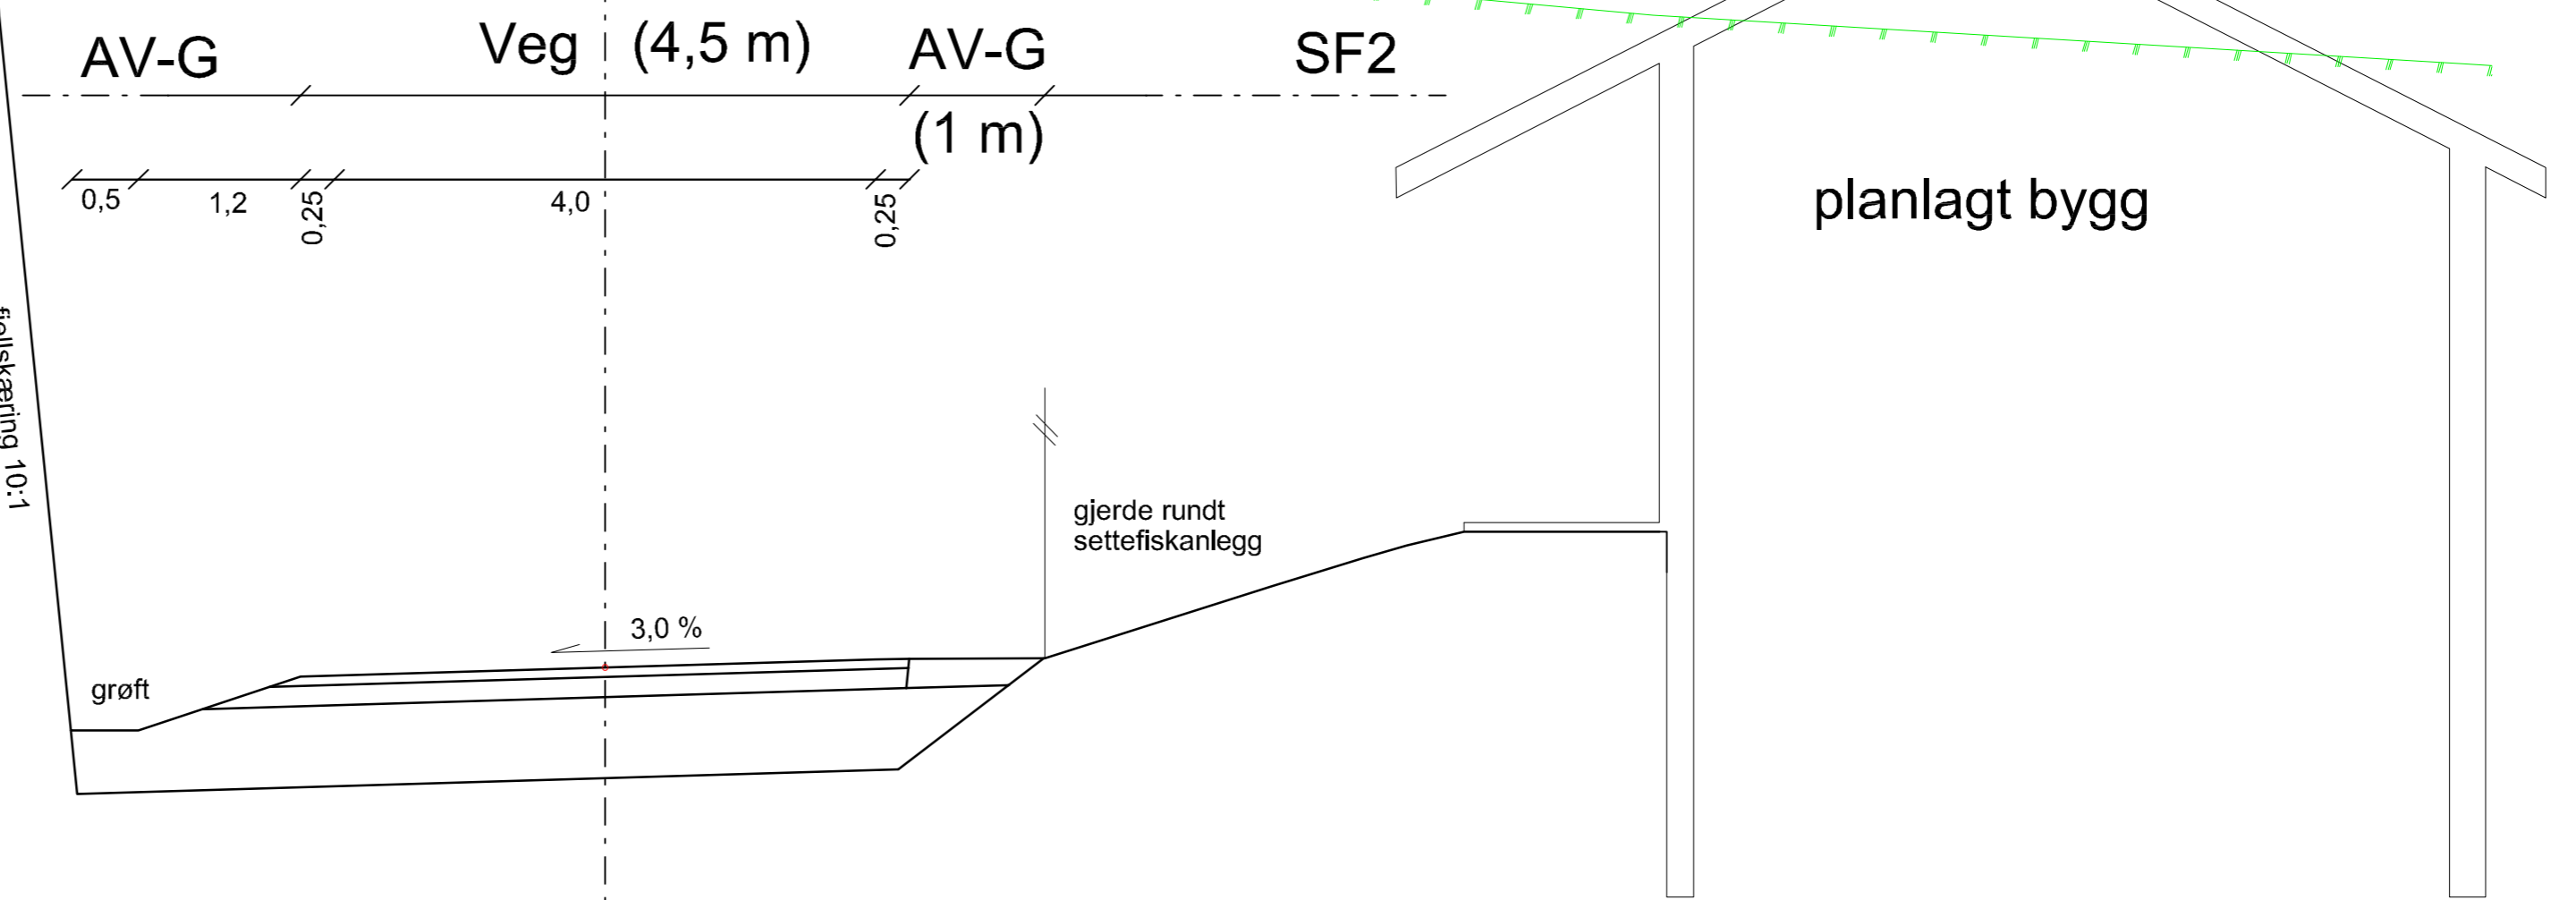

Tverrsnitt. Pel 505
M 1:50

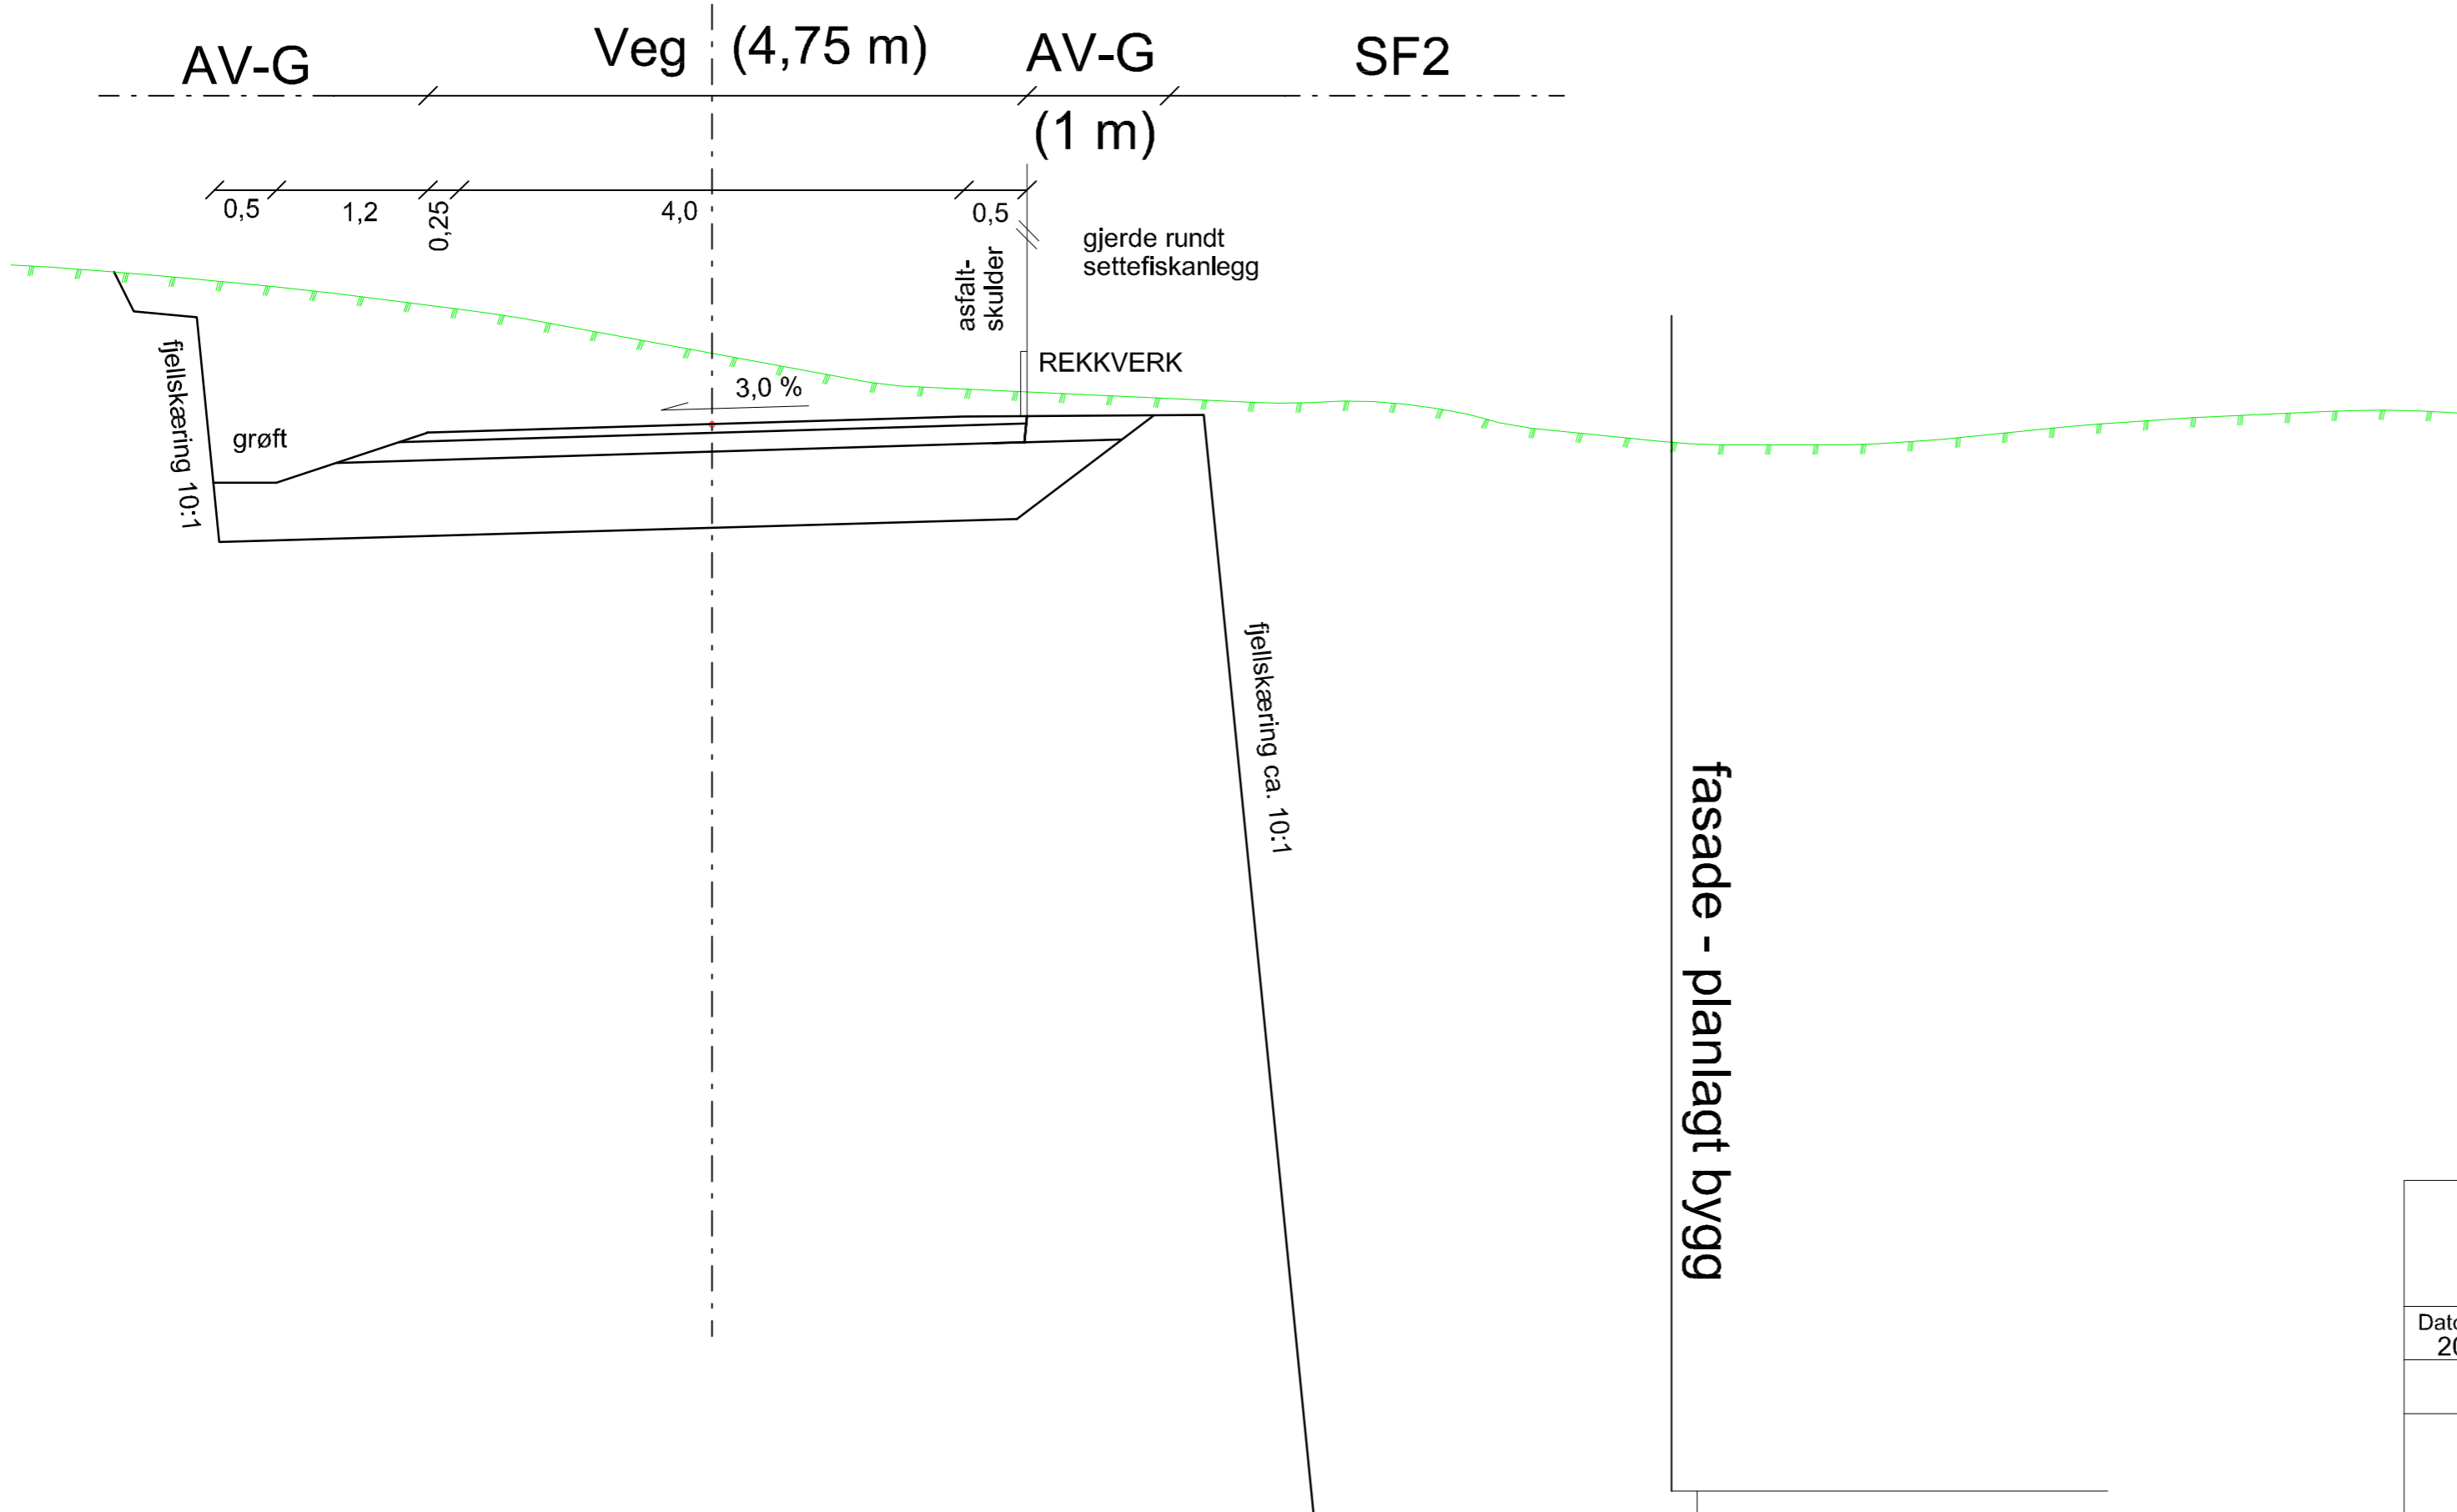

| | | | | | | | |
|------------------------------|---------------|------------|-----------|--------------------|--|---|--|
| MOWI | | Øyarhamn | | Kvinnherad kommune | | <input type="checkbox"/> Skisseprosjekt <input type="checkbox"/> Byggemelding <input type="checkbox"/> Anbudstegning <input type="checkbox"/> Arbeidstegning | |
| Dato | Konstr./tegn. | Godkjent | Målestokk | A1 | | | |
| 20.08.2024 | AL | TWP | 1:50 | | | Erstalling for: Erstattet av: | |
| Tverrsnitt - vei. Varaldsøy. | | | 305 | | | | |
| Prinsiptegning | | | | | | | |
| Henvisning: | | Beregning: | | 107853 | | | |