

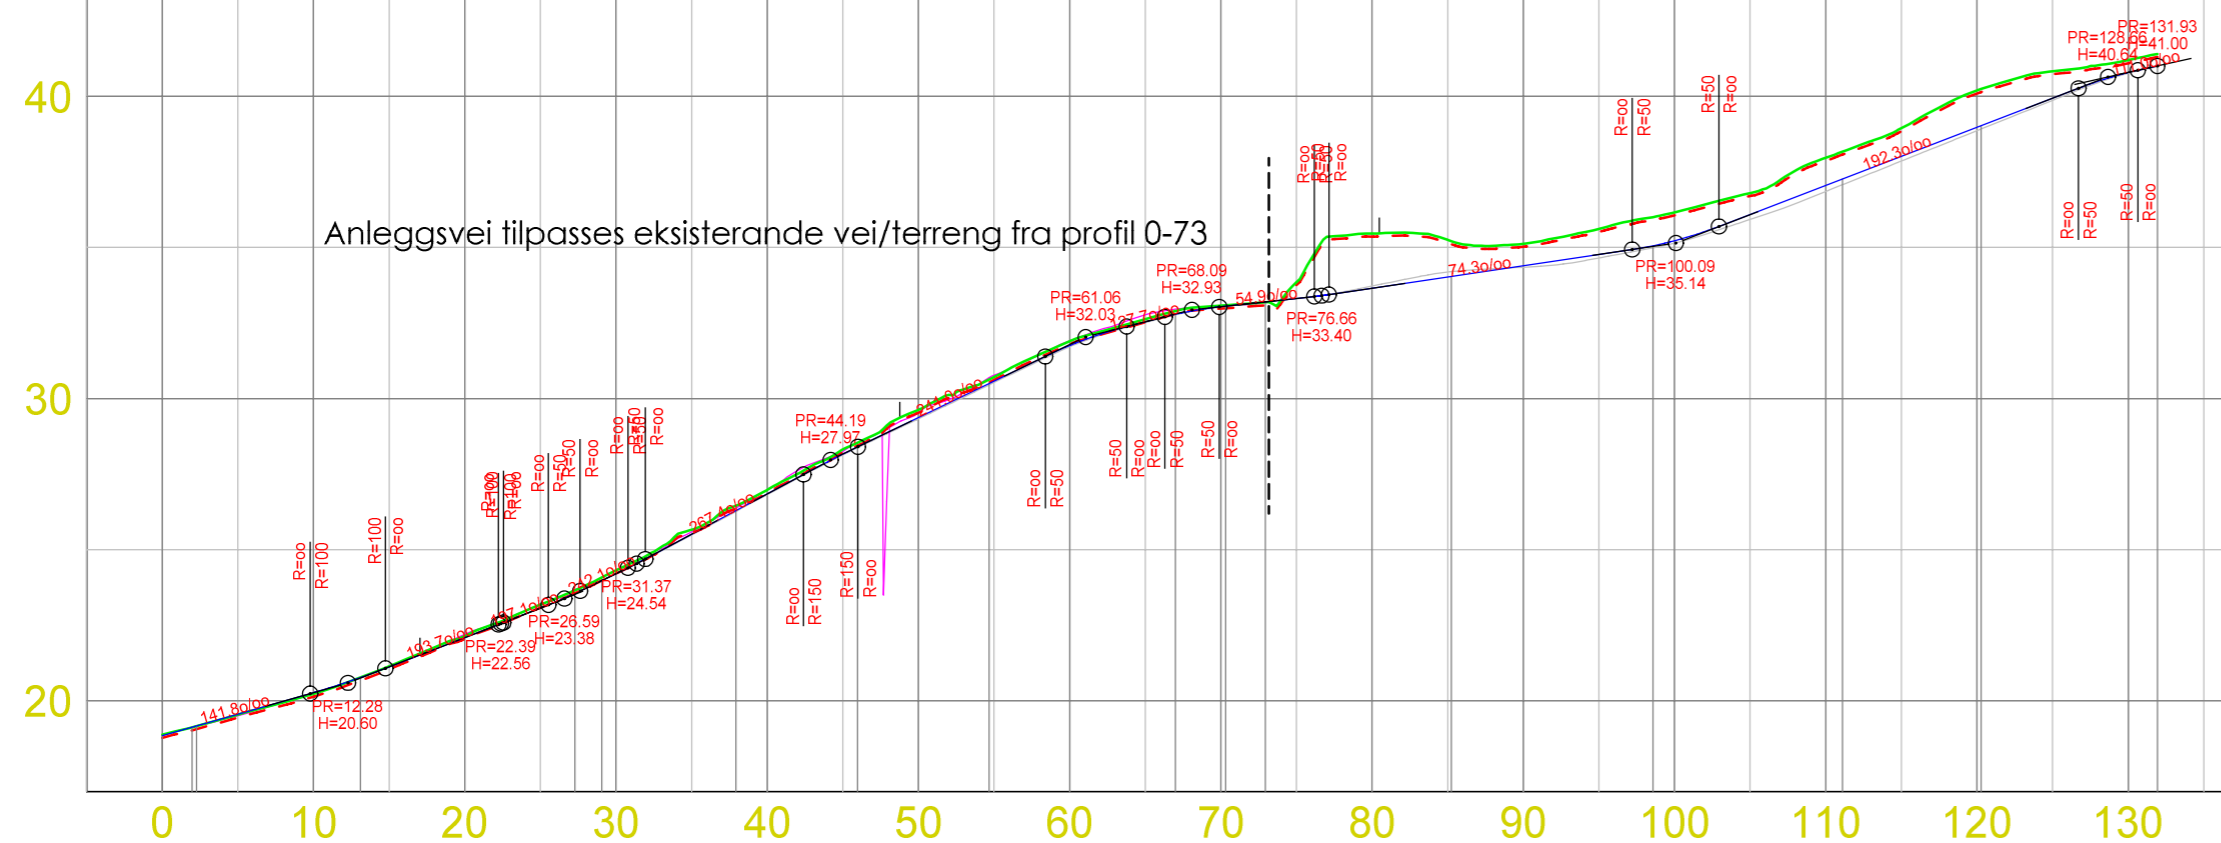


HOH.


Anleggsvei1

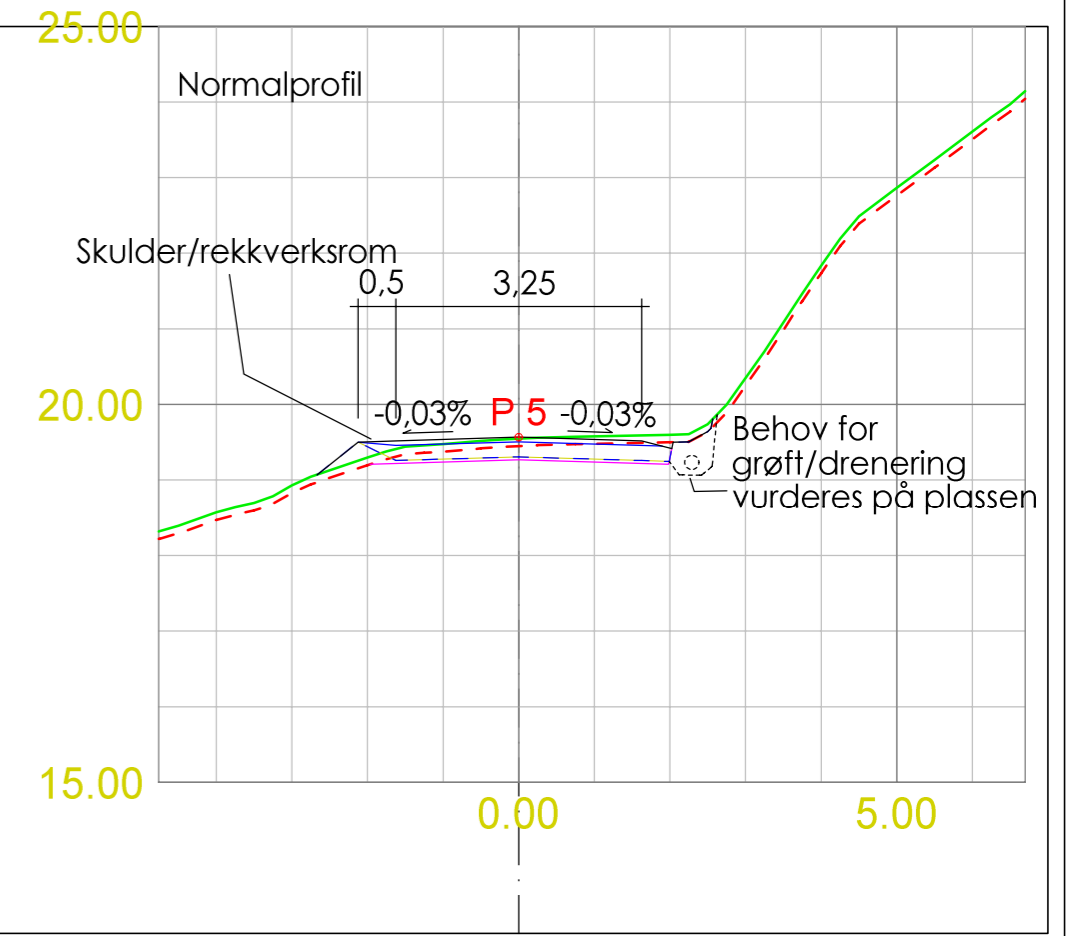

Vei3

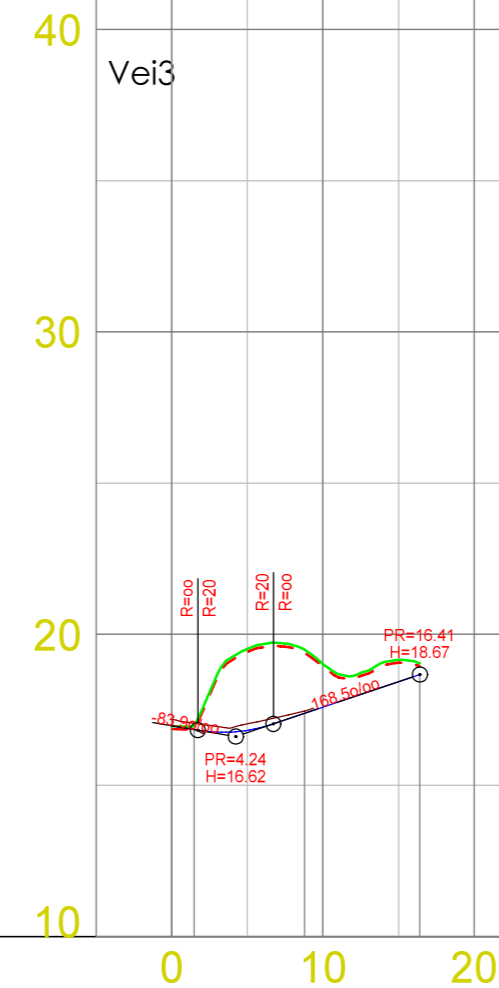

PROFIL NR.	-5.00	0.00	1.97	2.27	13.10	27.27	29.06	37.93	45.97	54.68	67.00	70.33	72.93	85.25	98.57	111.11	120.28	131.93	-5.00	0.00	1.47	8.78	16.41	
HOR. KURV.						R=12.00	R=25.00		R=6.00				R=15.00	R=15.00		R=30.00					R=7.00			
BREDDUTV.																								
TVERRFALL (1%=2mm)																								
H.kj.b.k.																								
V.kj.b.k.																								
PROFIL H.	18.88	18.86			20.24	20.27			22.15	22.09				24.31	24.21				26.85	26.85				
TERRENG H.	18.88	18.86			20.24	20.27			22.15	22.09				24.31	24.21				26.85	26.85				
OVERBYGN.T																								

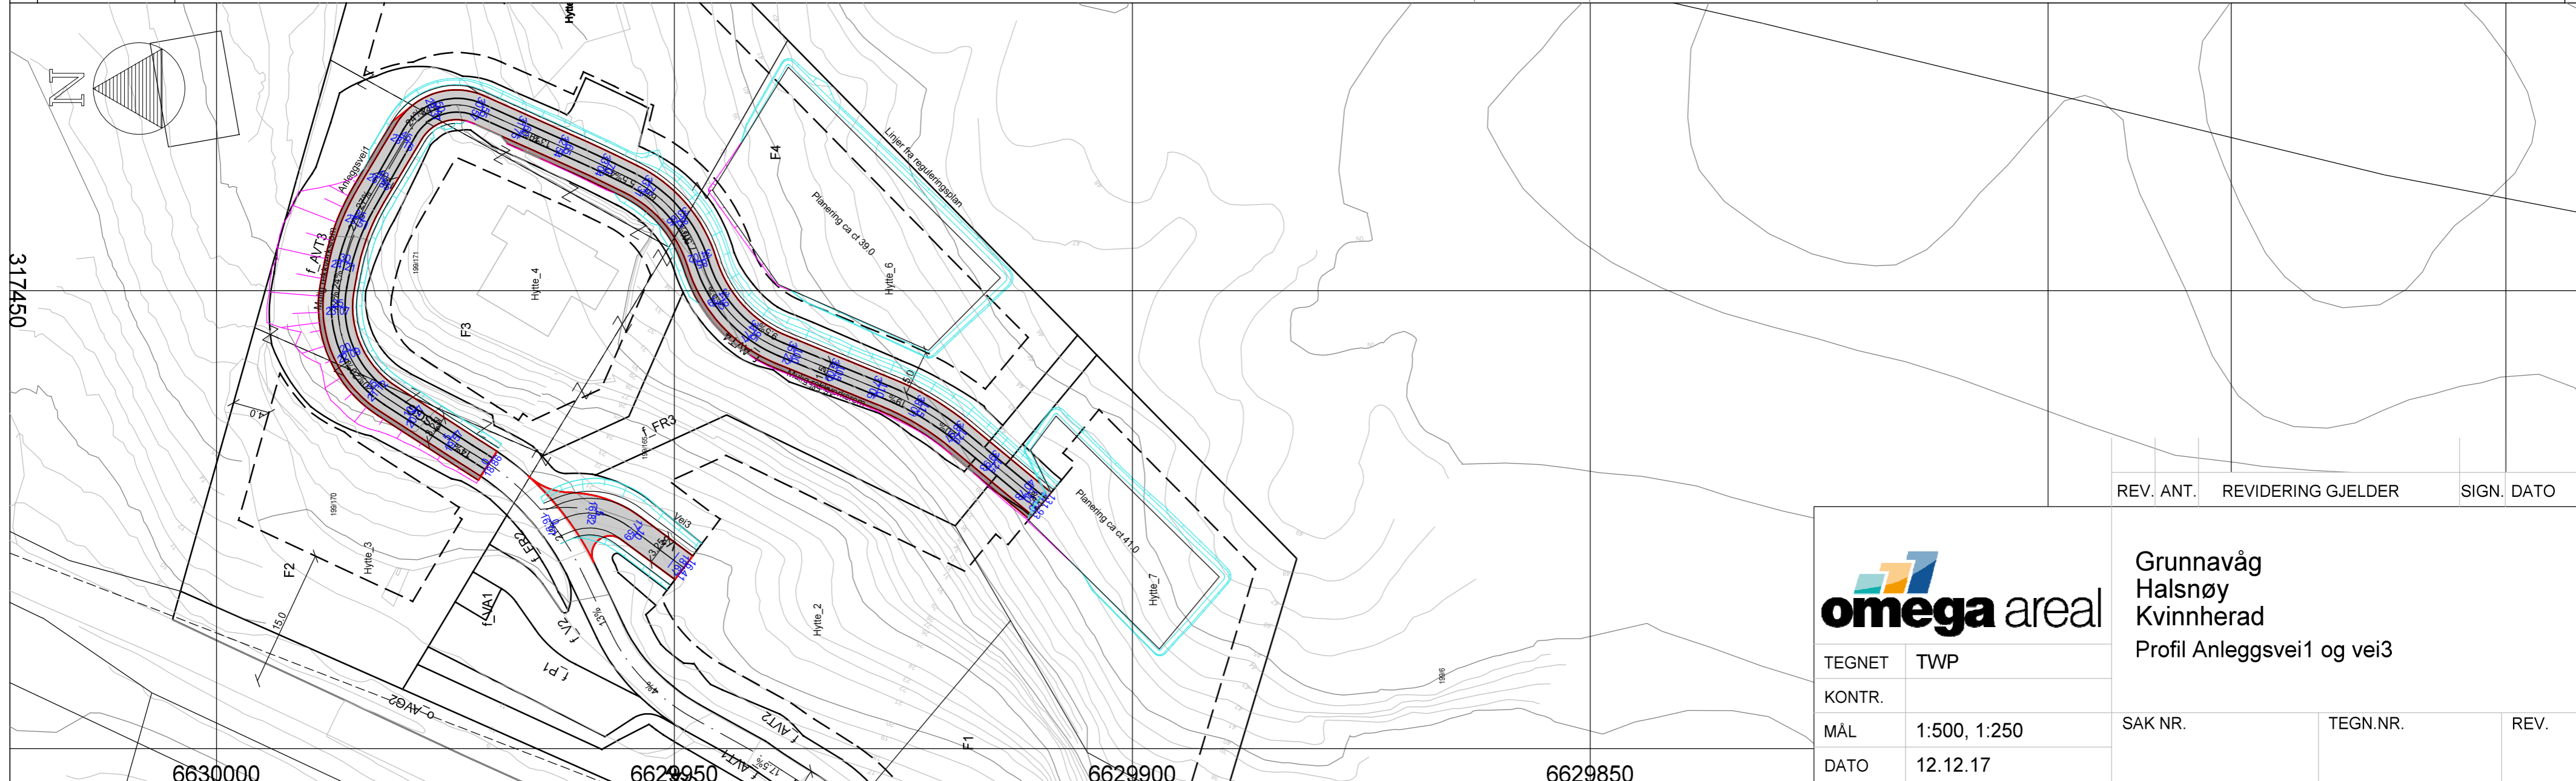

REV. ANT. REVIDERING GJELDER SIGN. DATO



TEGNET	TWP
KONTR.	
MÅL	1:500, 1:250
DATO	12.12.17

Grunnavåg Halsnøy Kvinnherad	
Profil Anleggsvei1 og vei3	
SAK NR.	TEGN.NR.
	REV.