

Fasader Setberg 96/1





© Tegningen er beskyttet i.h.t. lov om opphavsrett.

Tiltakshaver:	Natalie og Bjørn Anders Sæberg		Dato:	25.09.2020	
Byggeplass:	Setberg		Tegn:	KH	
Kommune:	Kvinnherad		Prosjekt nr.:	215-20-0056	
Gnr:	96	Bnr:	1	Mål:	1 : 100
Fasader			Tegn.nr.:	502	
			Bjørn Anders Sæberg		

DATA DESIGN SYSTEM  
ANEMETECHNICAL COMPANY



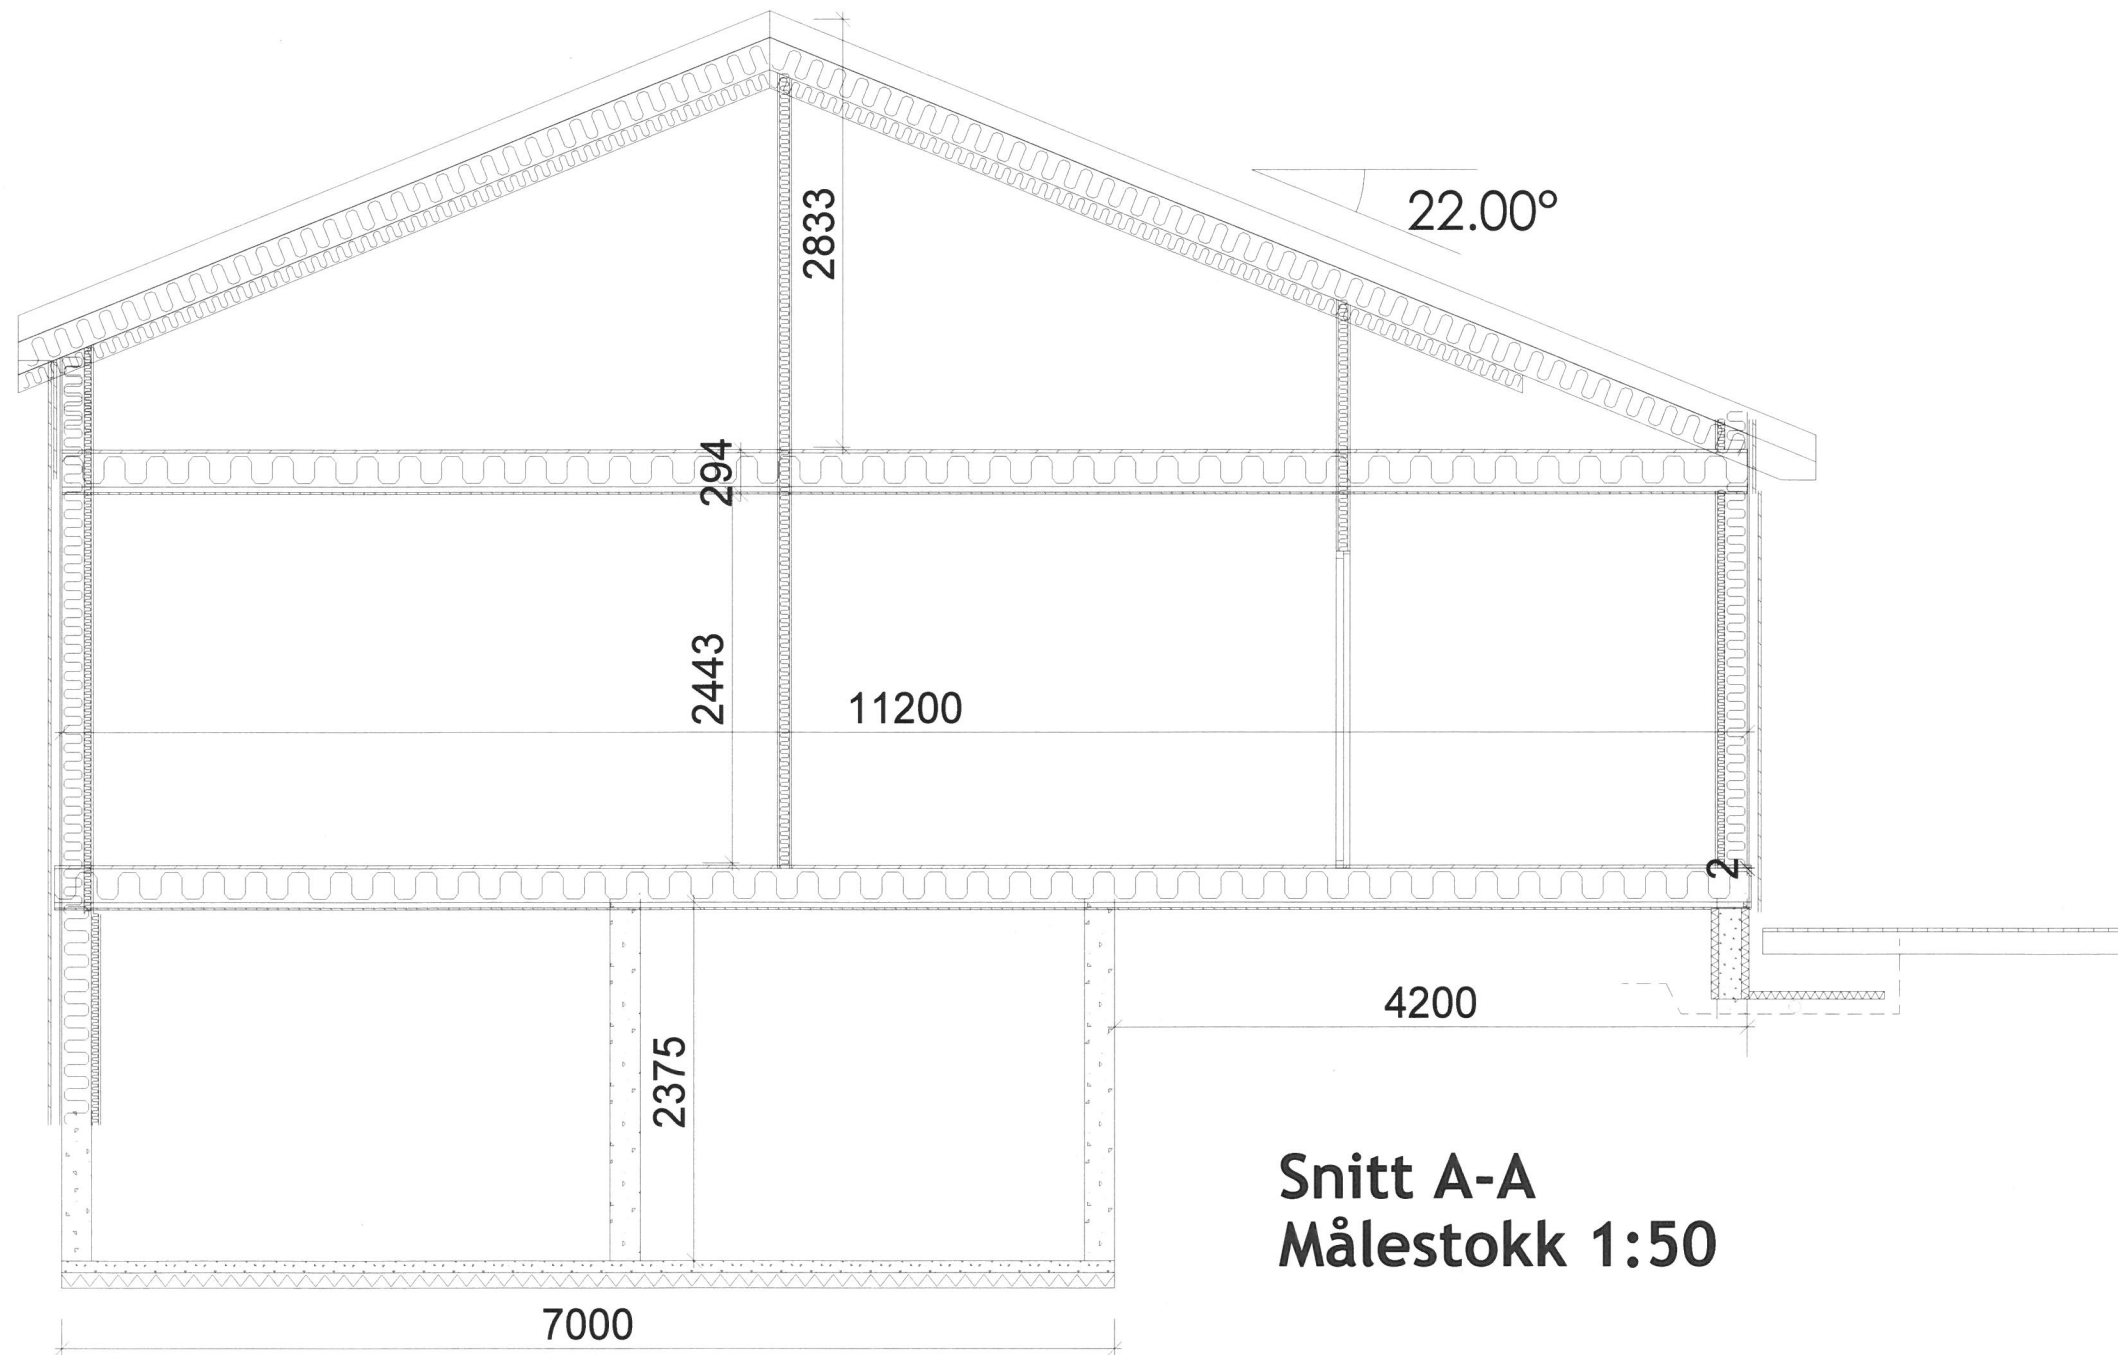

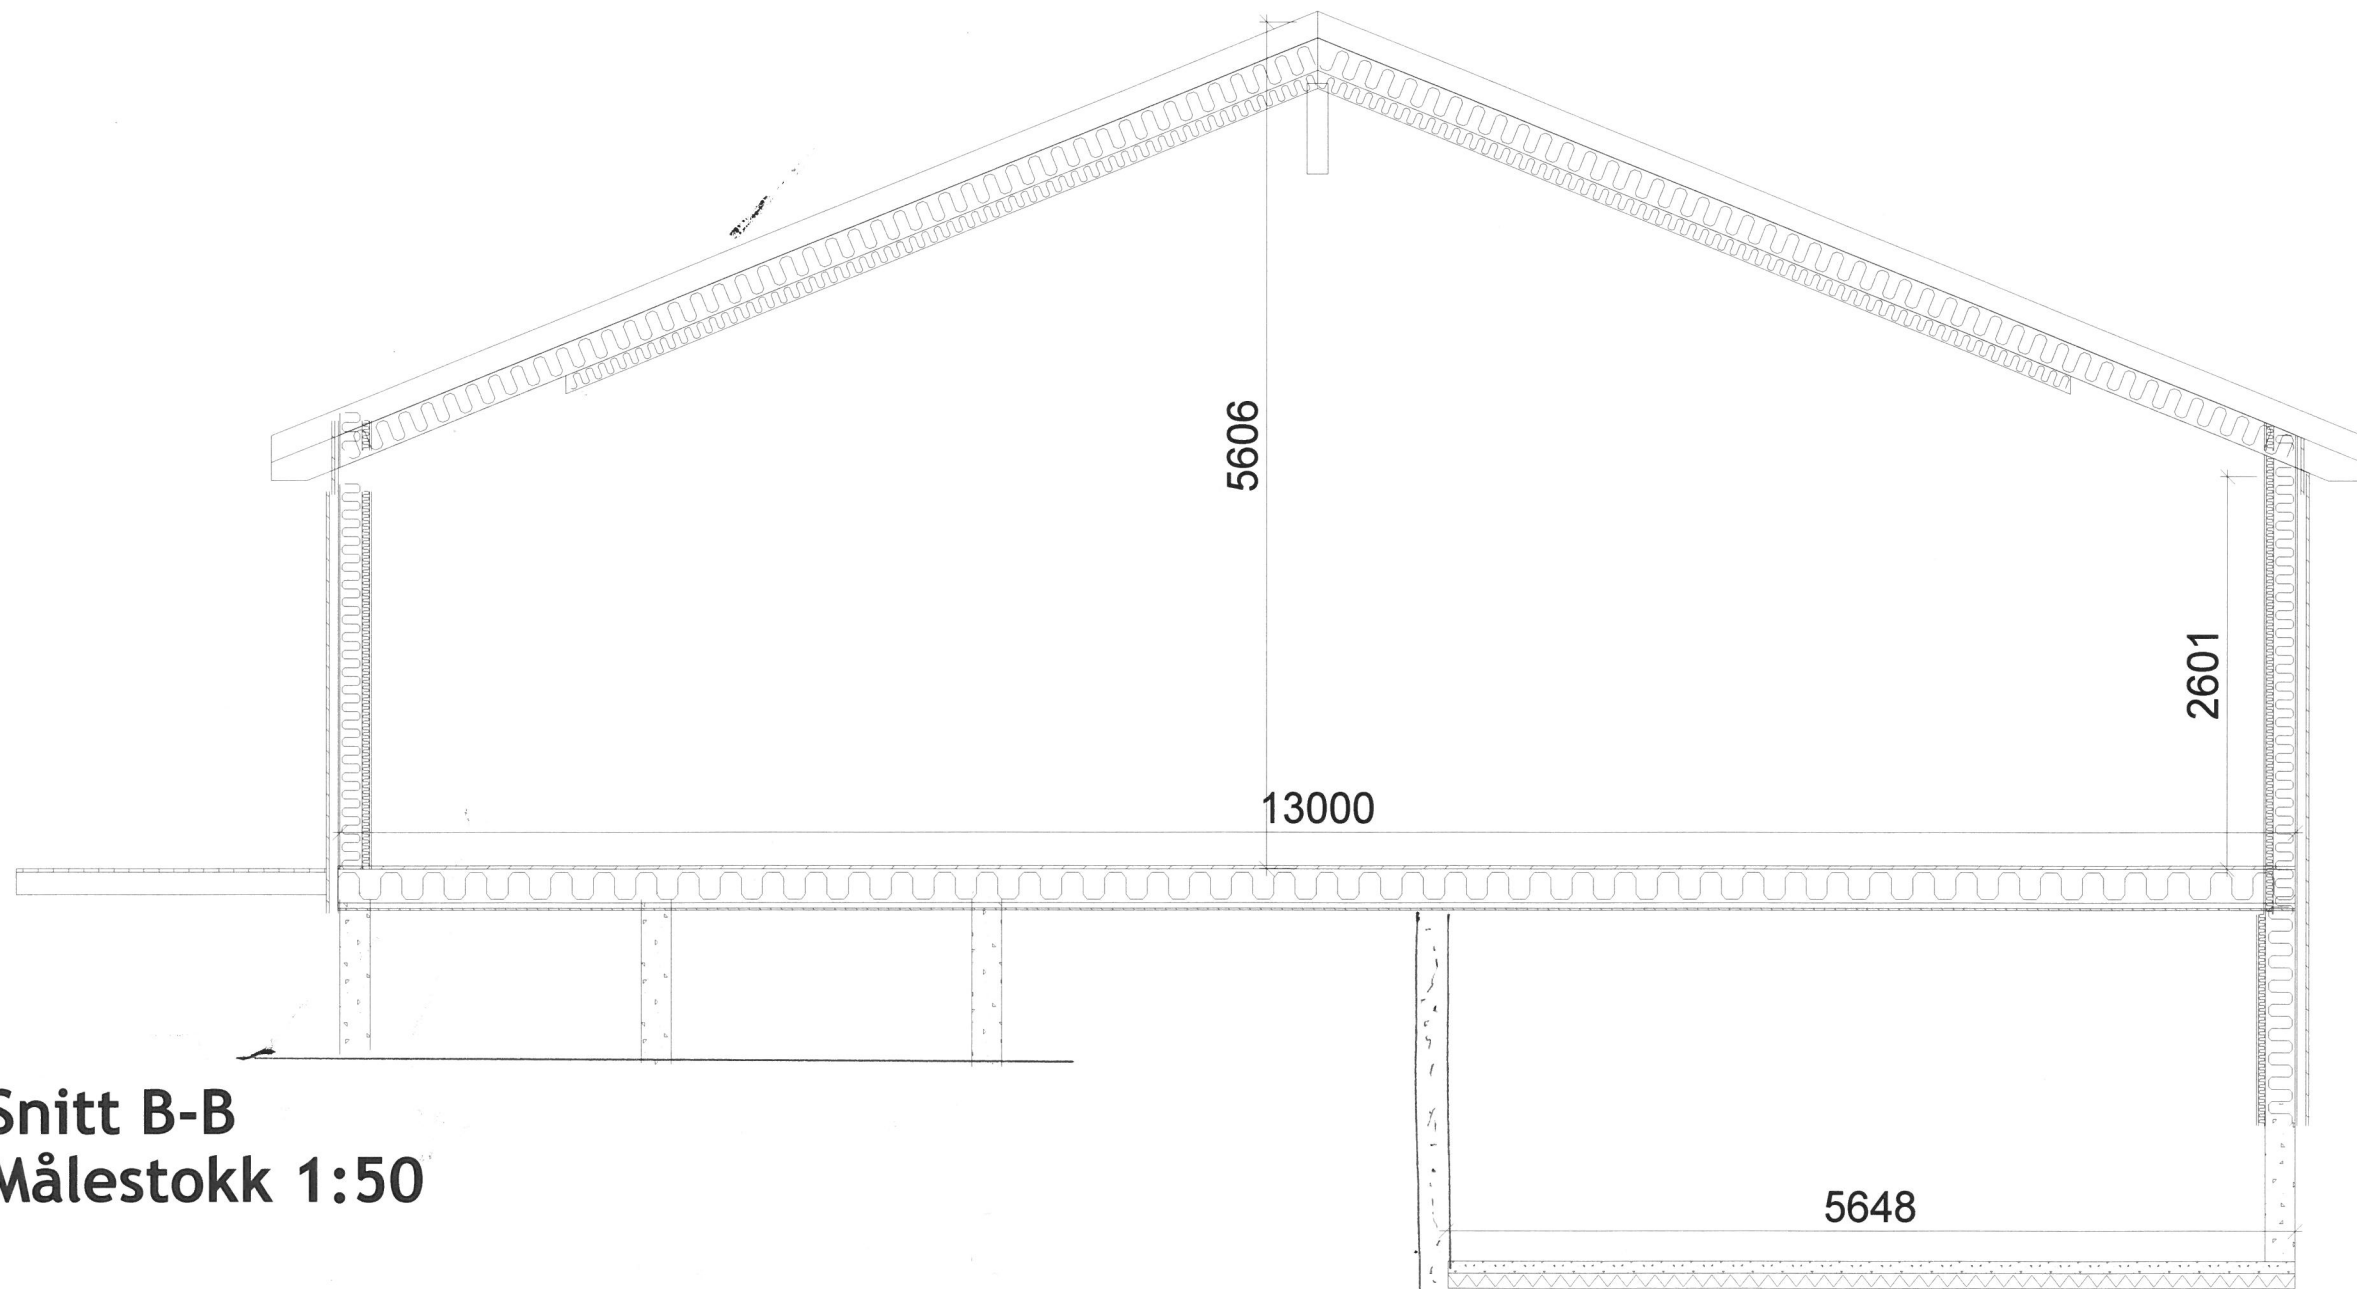

**Snitt B-B**  
**Målestokk 1:50**