



Træsvegen 20

Dato: 14.05.2020

Målestokk: 1:250


Kvinnherad kommune

18 MAI 2020

Koordinatsystem: UTM 32N



Saksnr	20/1067
Saksbeh	JRE
Uoff	
Kopf	

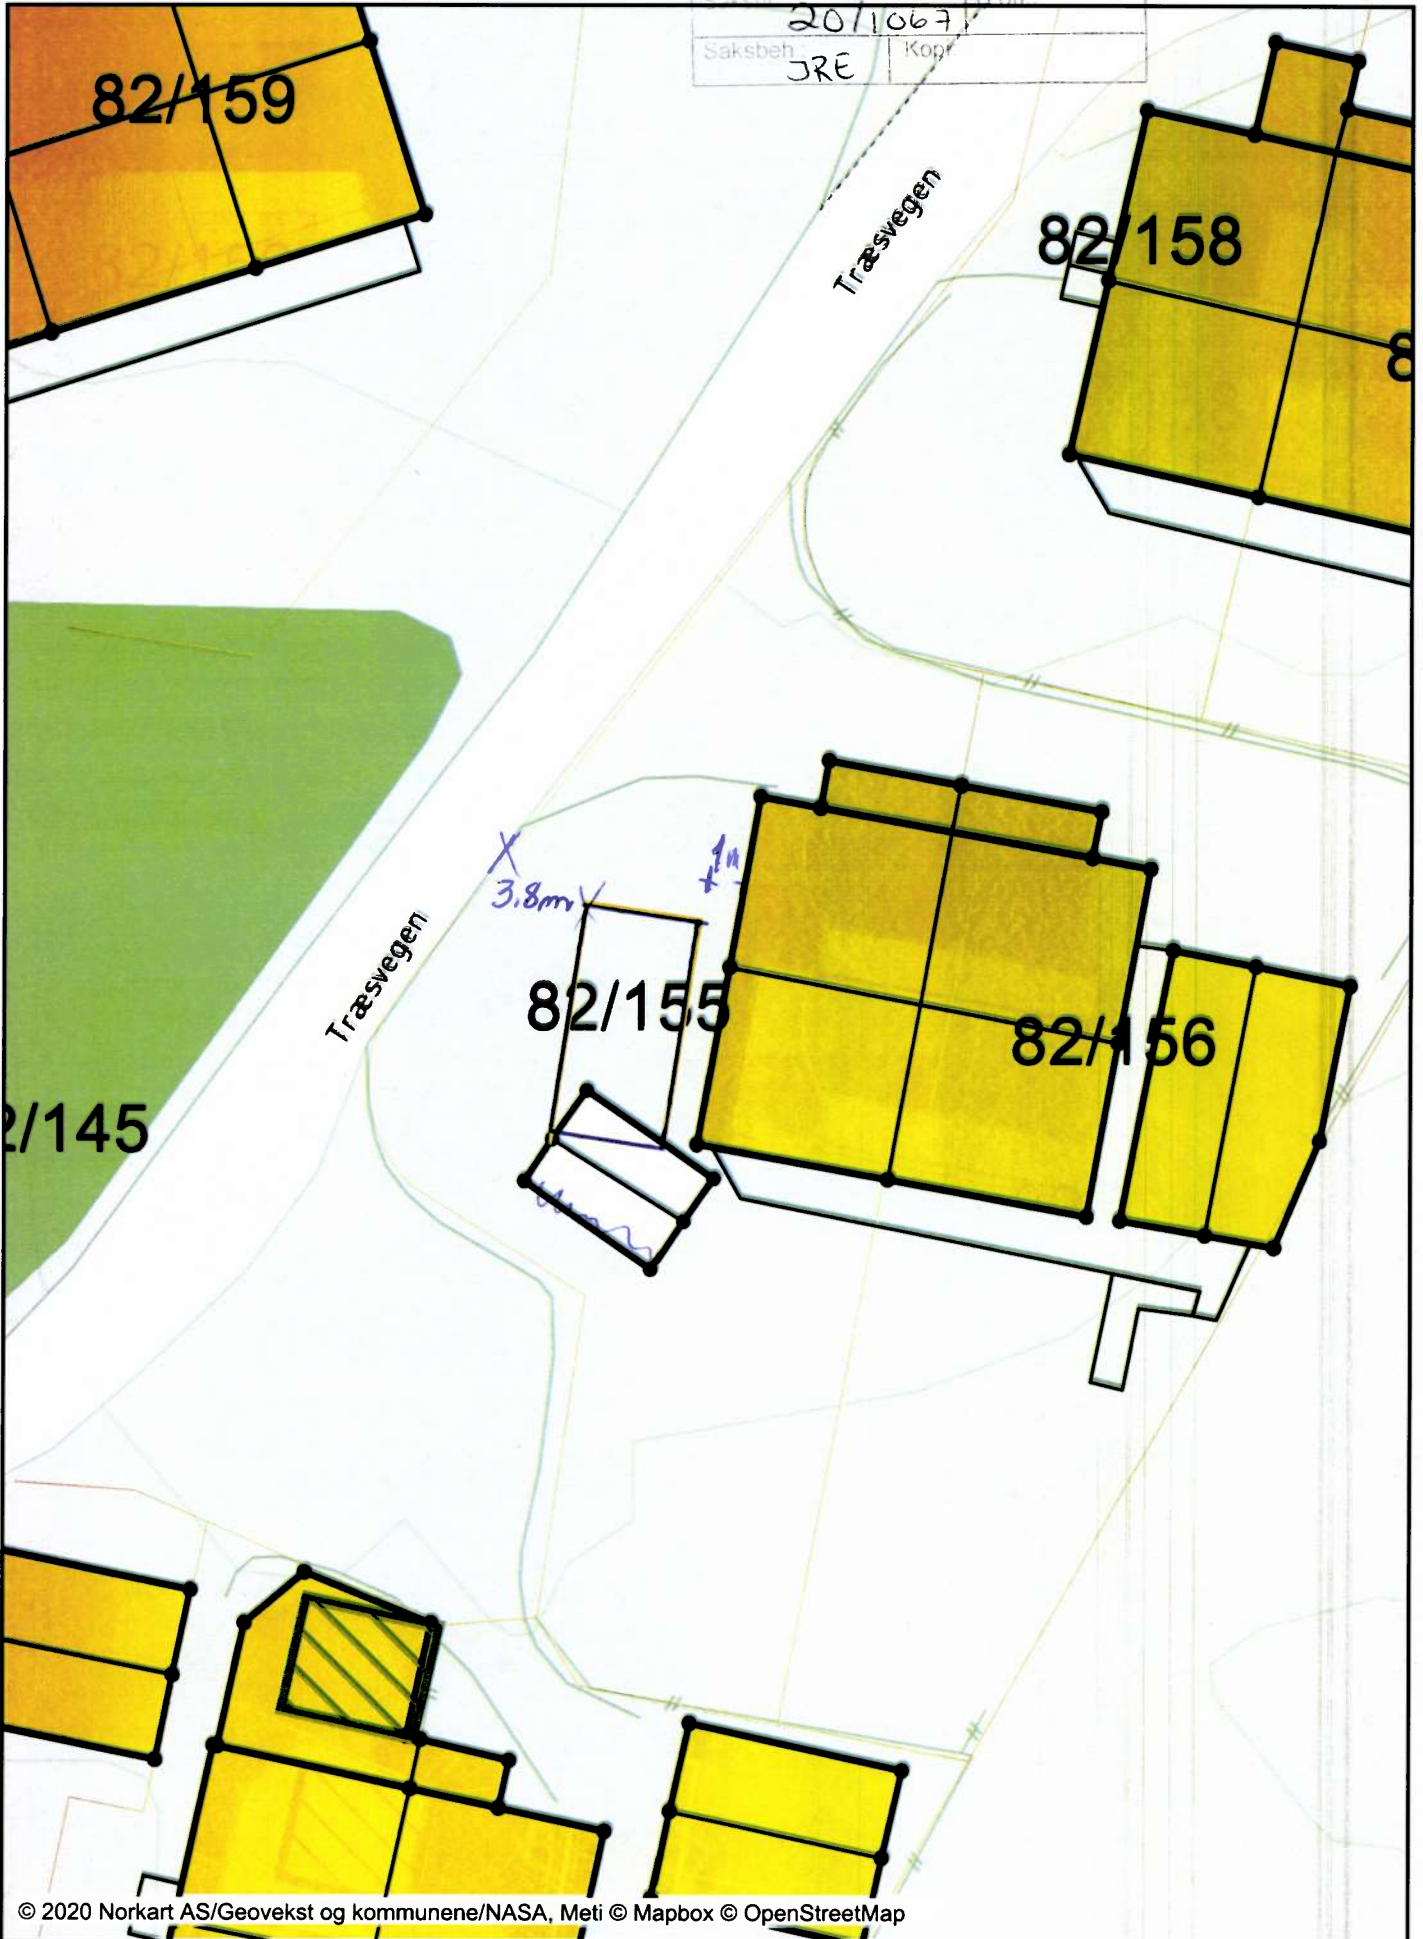

Y Kvinnherad kommune





18 MAI 2020

Snr

U off

Saksbeh

Kopi

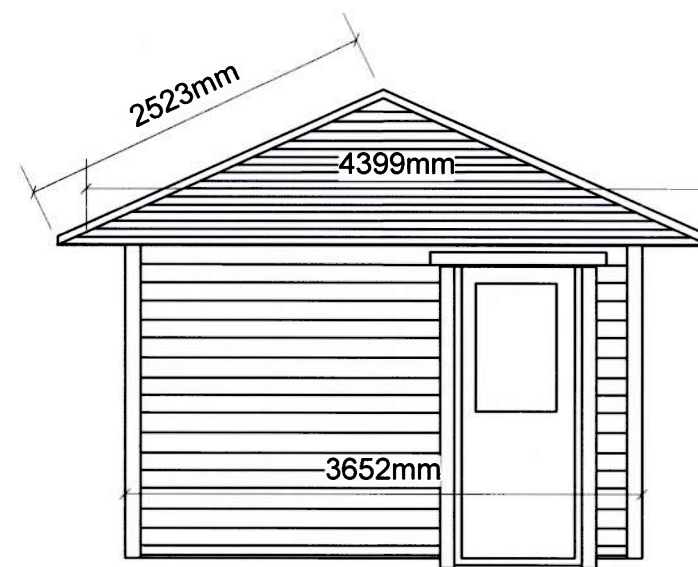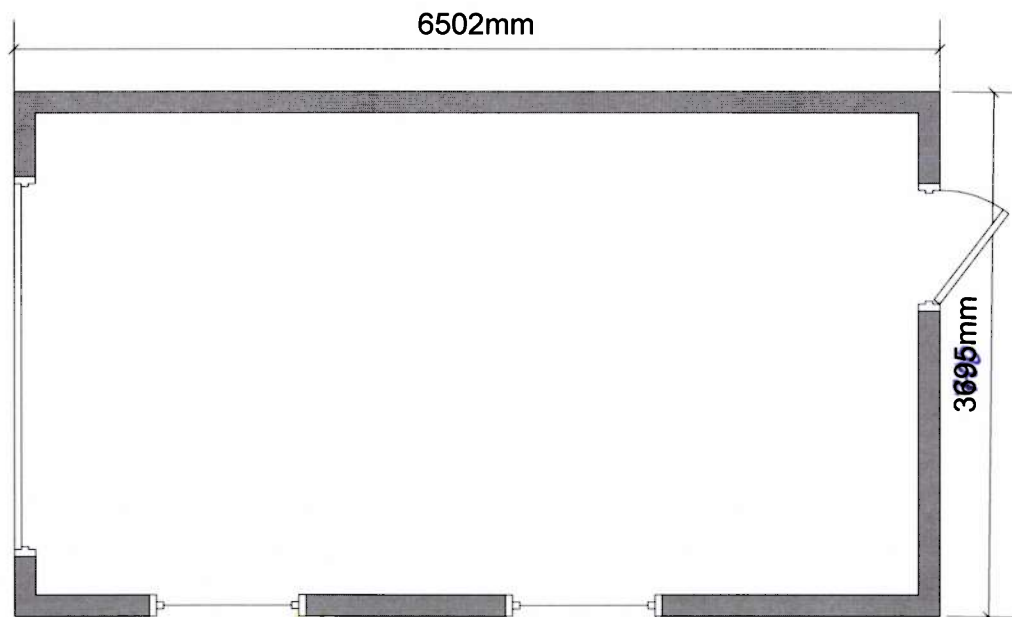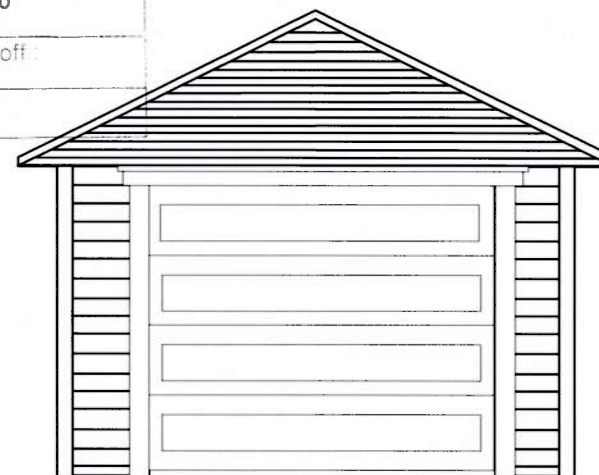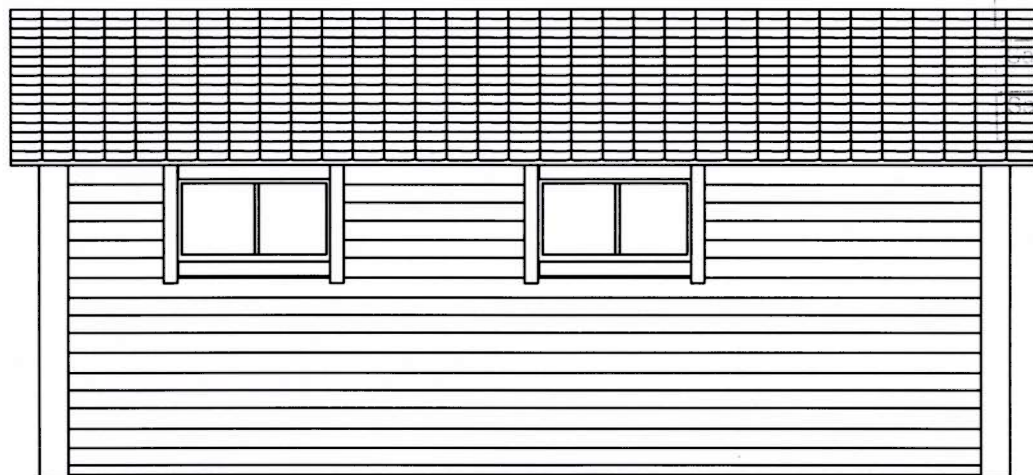

DATO: 17.09.19	Trgn.LTN	Målest. 1;50
TILTAKSHAVER:	Astrid Vågen	
PROSJEKT	Garasje	

Nedrevåg Trevare