



SNITT

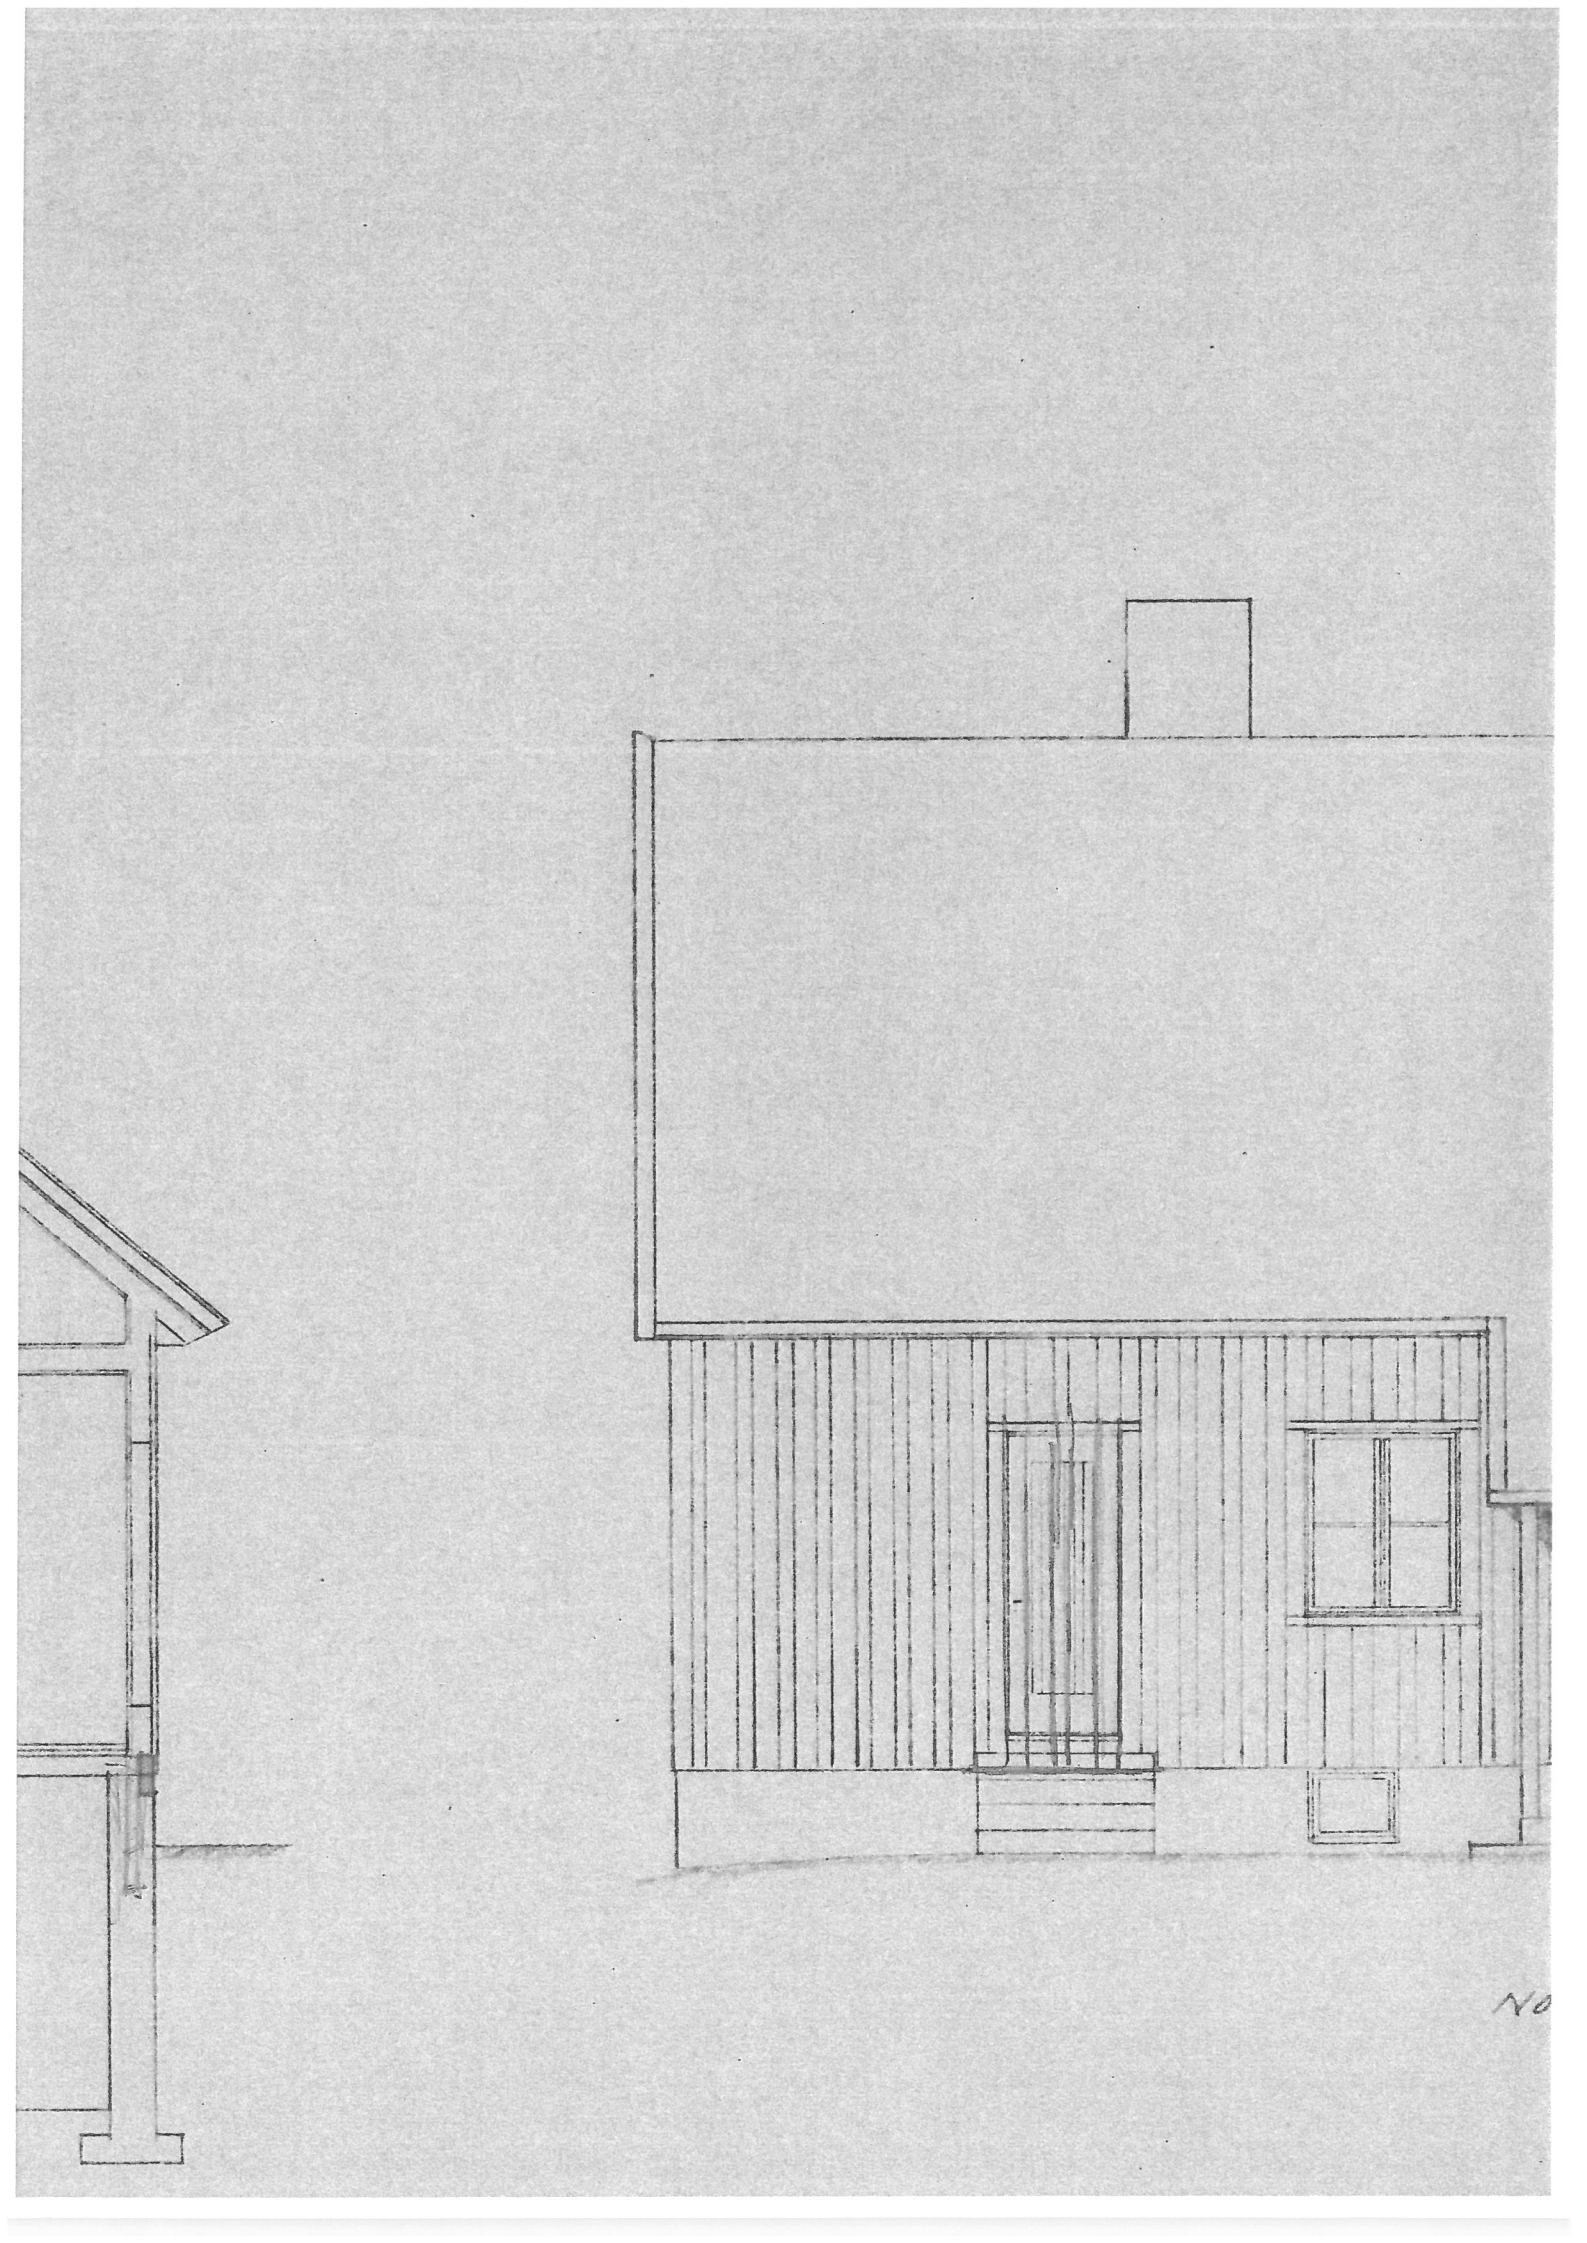

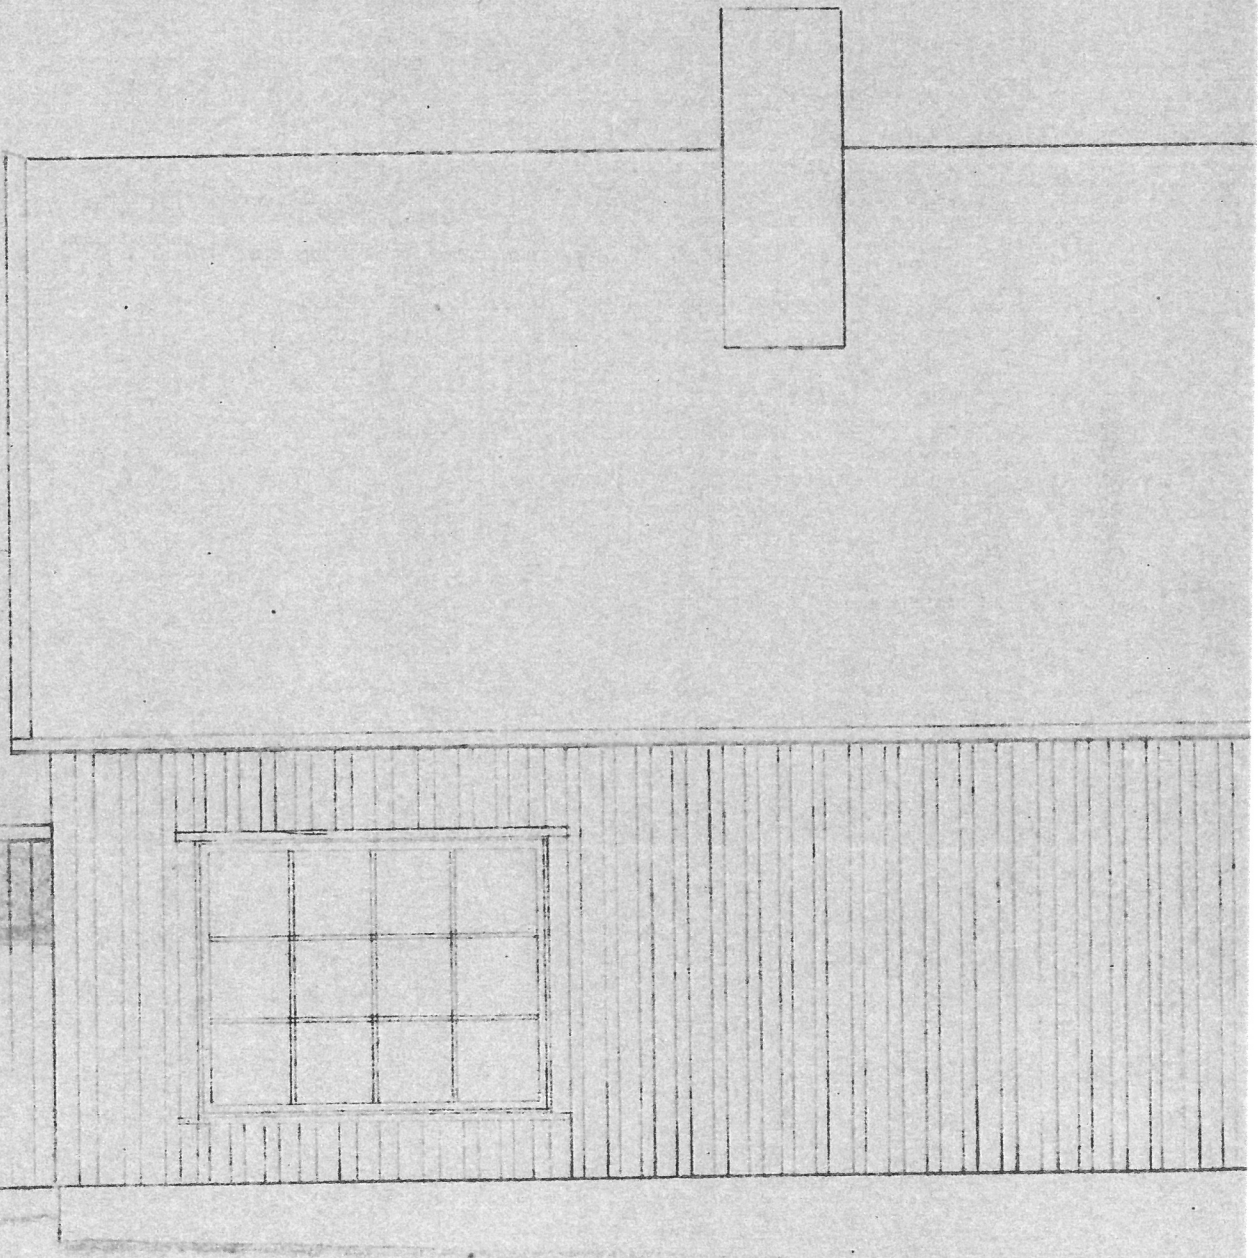

5110


BUSTADBYGG FOR E. FLETEN


ROSENDAL

GRUNNPLAN, KJELLAR, 1. HØGD OG LOFT

M=1:50

ROSENDAL, 12/1-57 E.F.

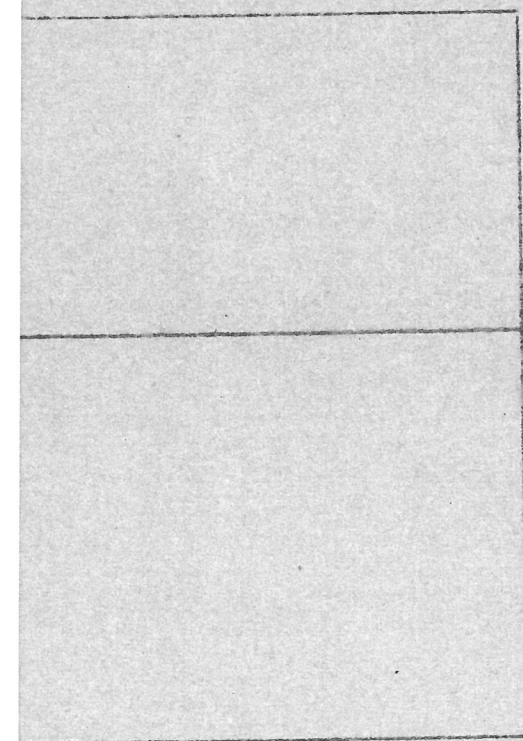

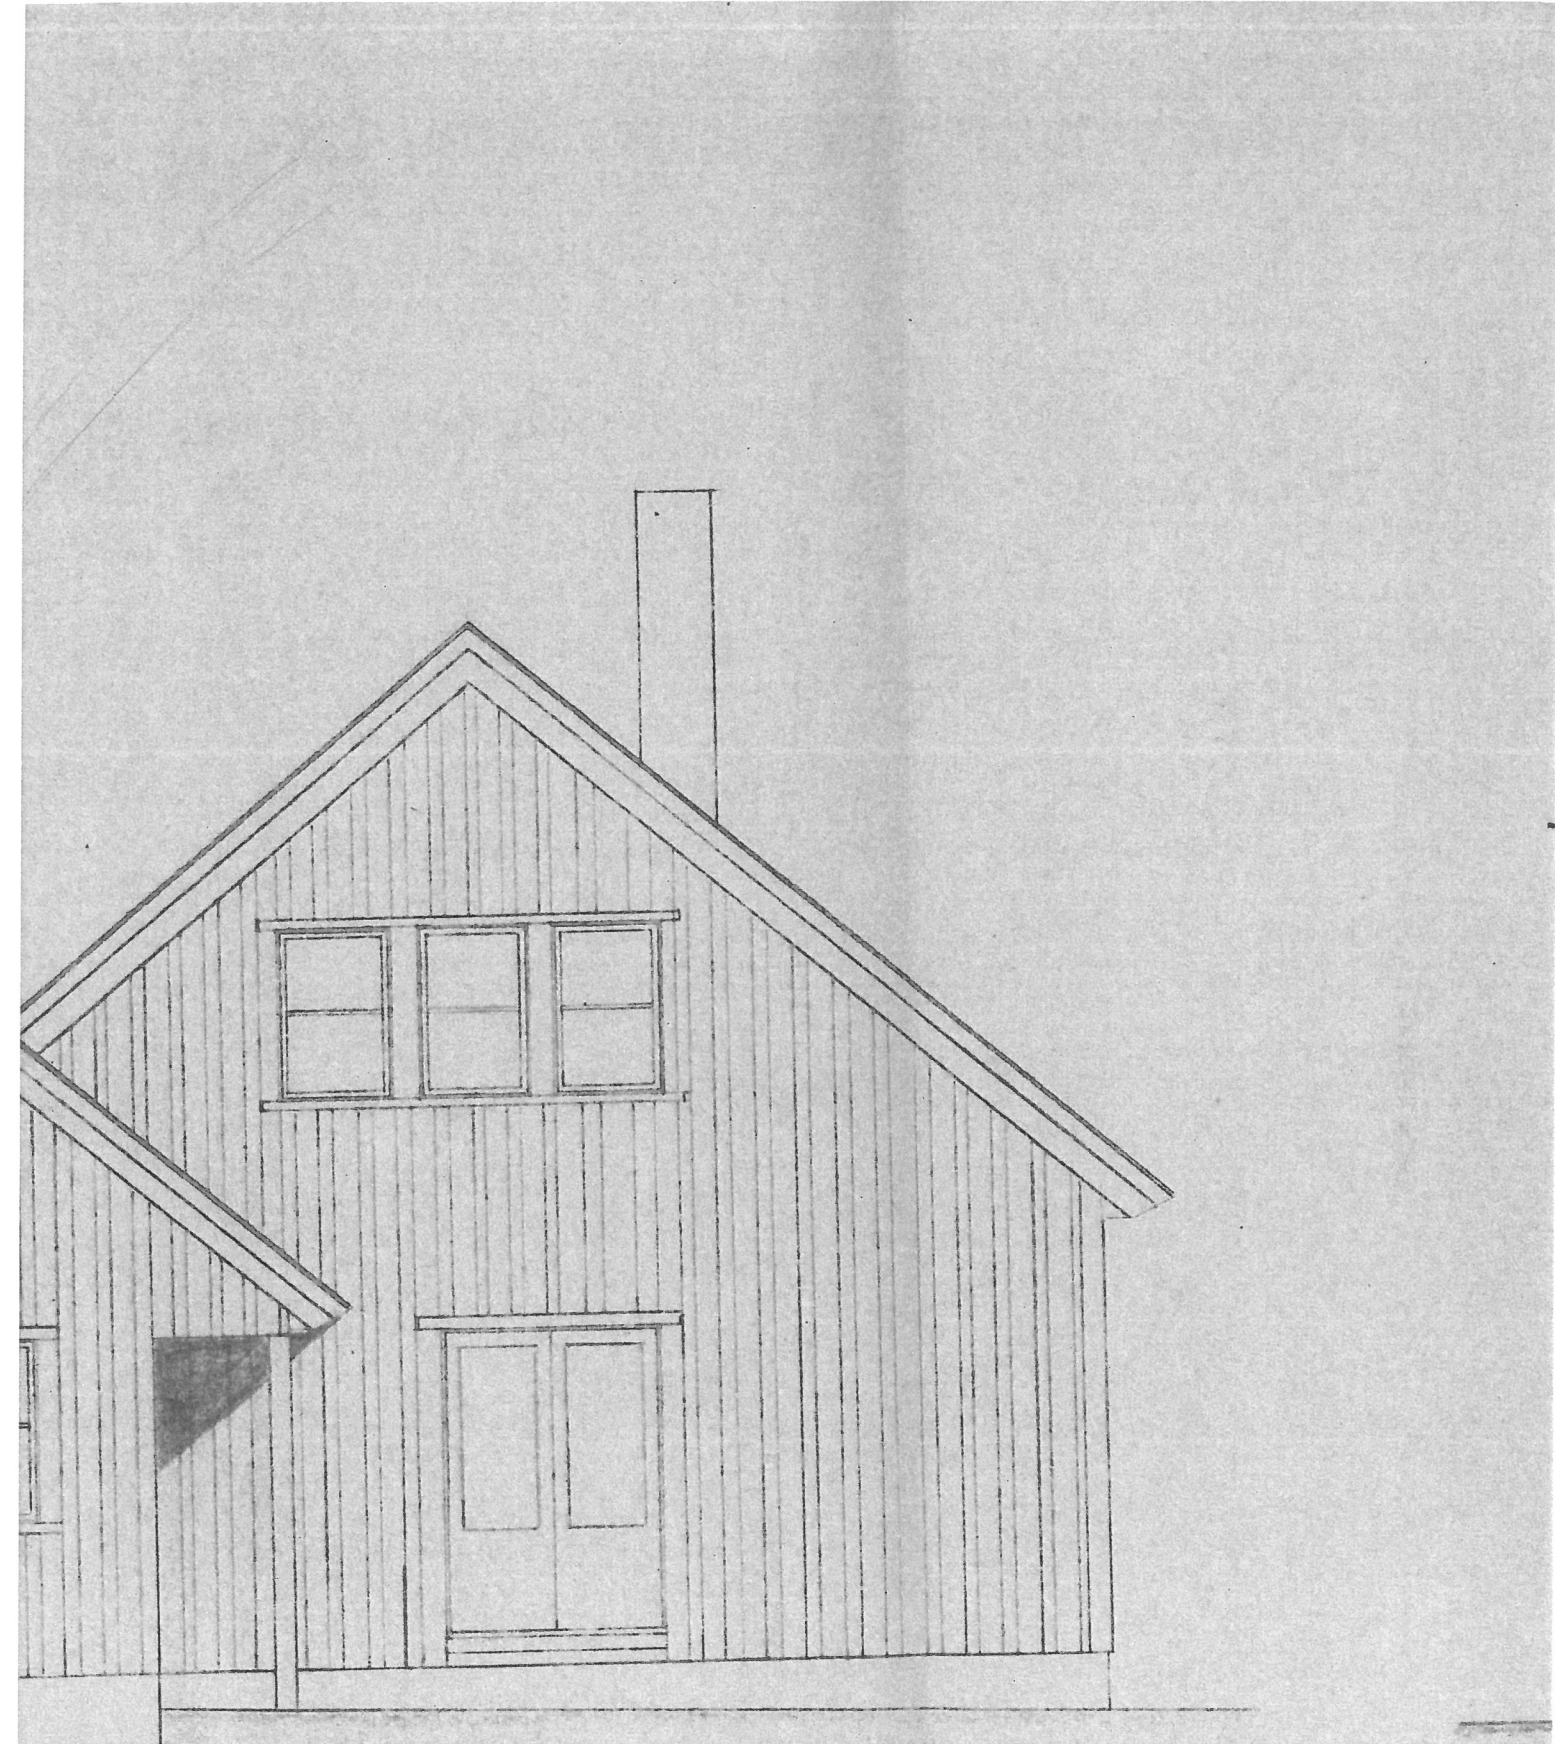

MOT VEST


BUSTADBYGG FOR E. FLETEN

ROSENDAL

FASADER AUST OG VEST

M=1:500

ROSENDAL, 12/1 1957. E.F.

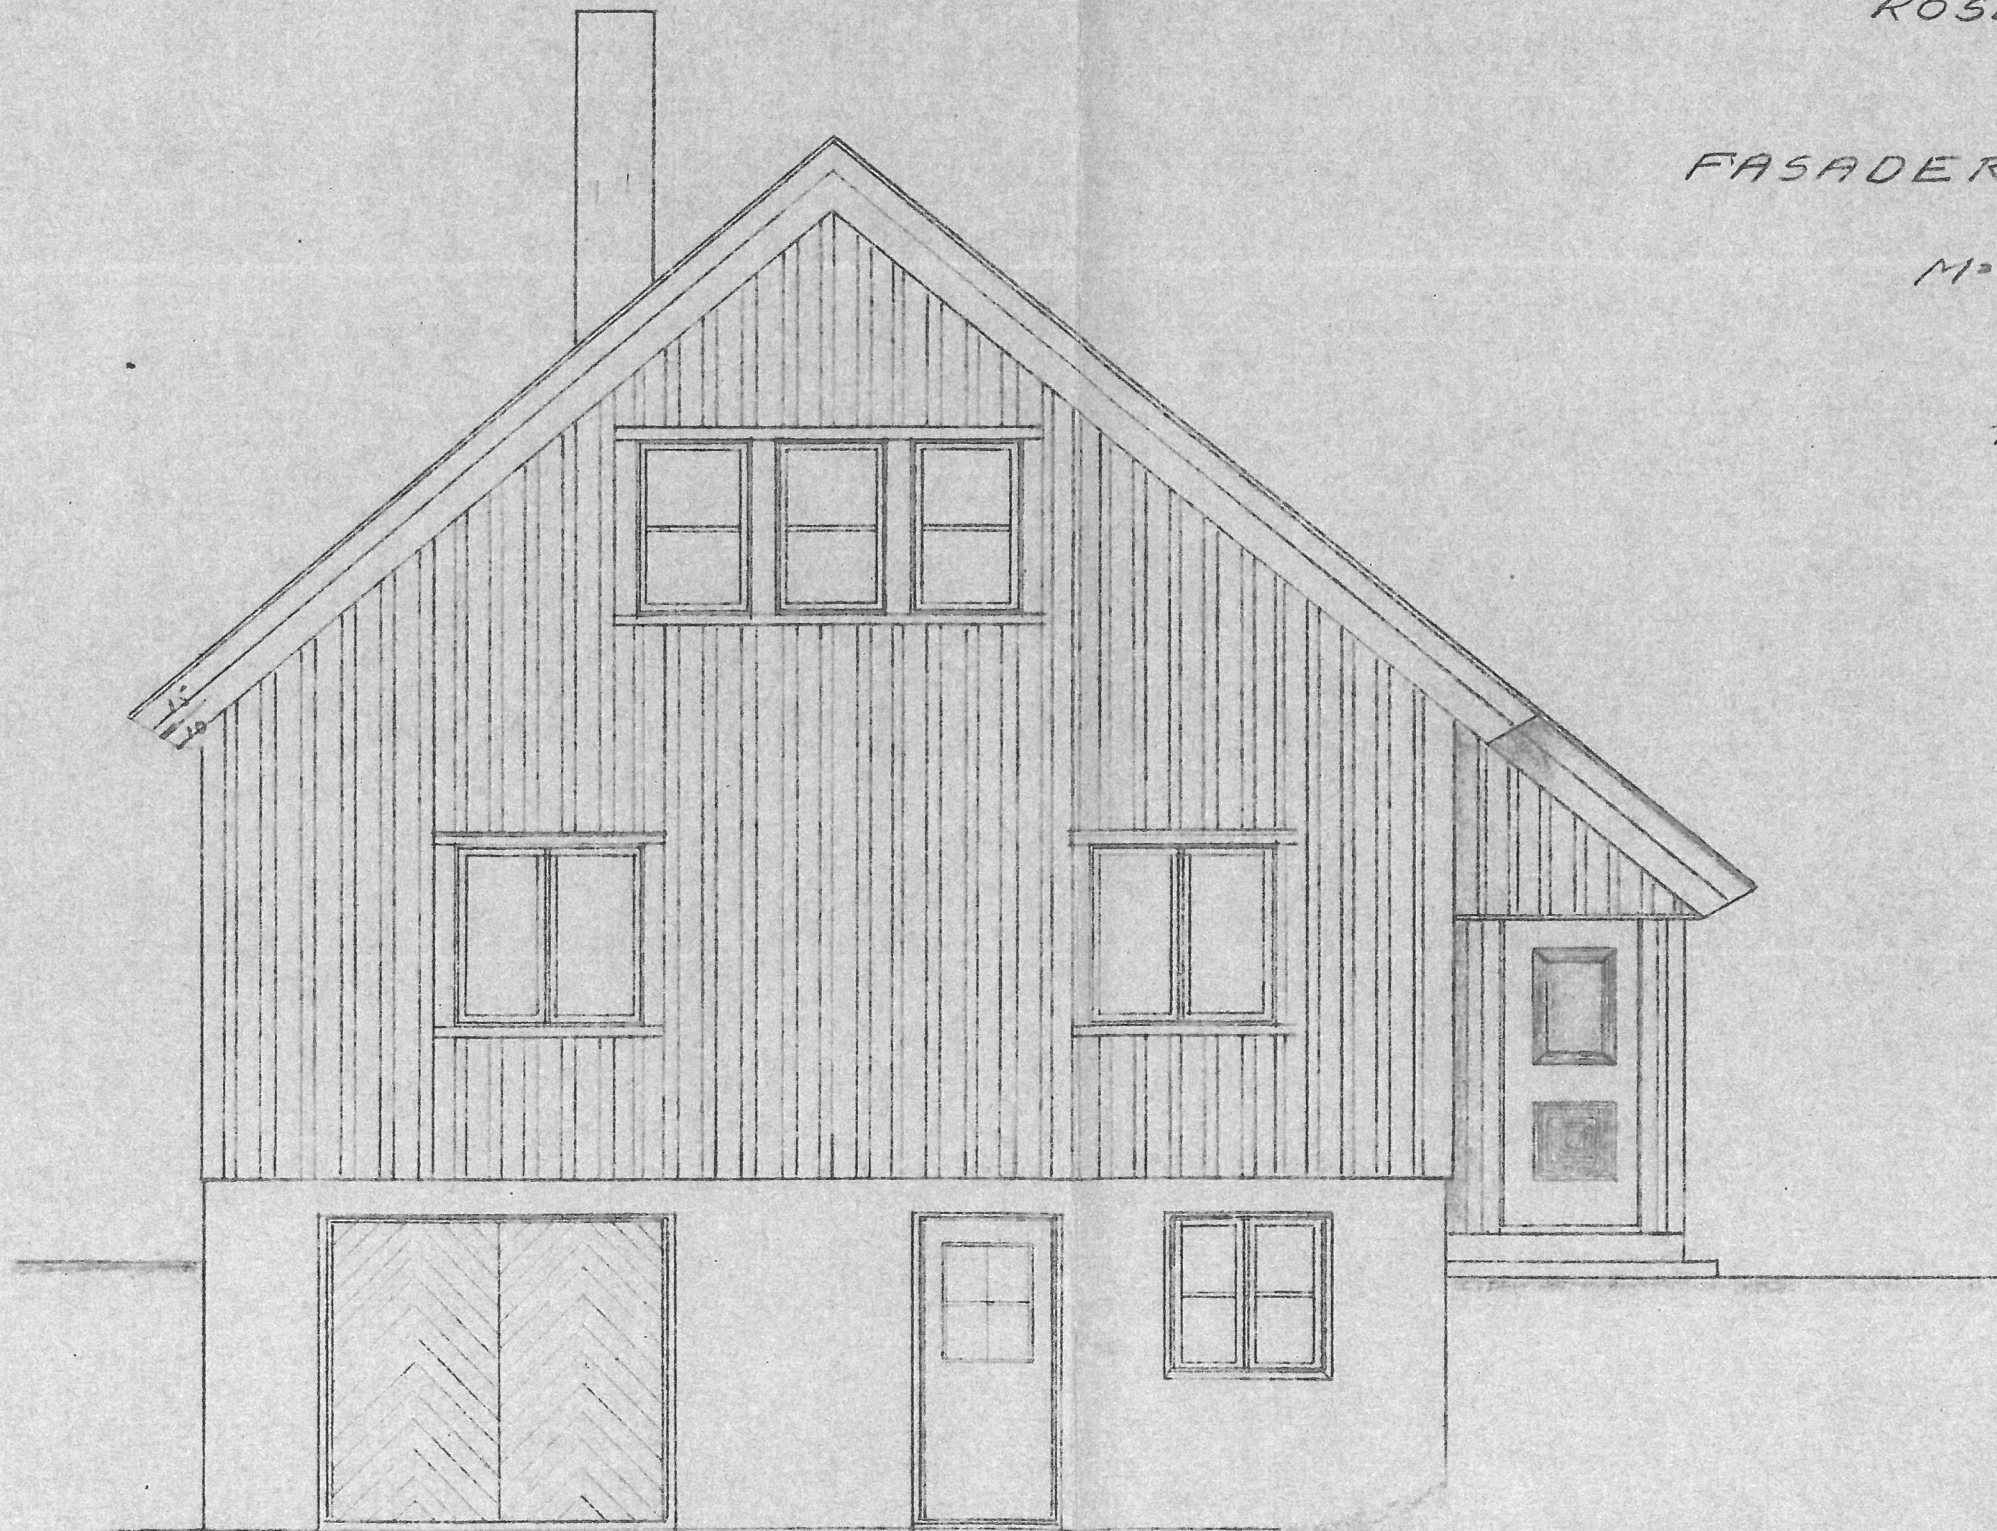


MOT AUST

BUS

GRUNN


450

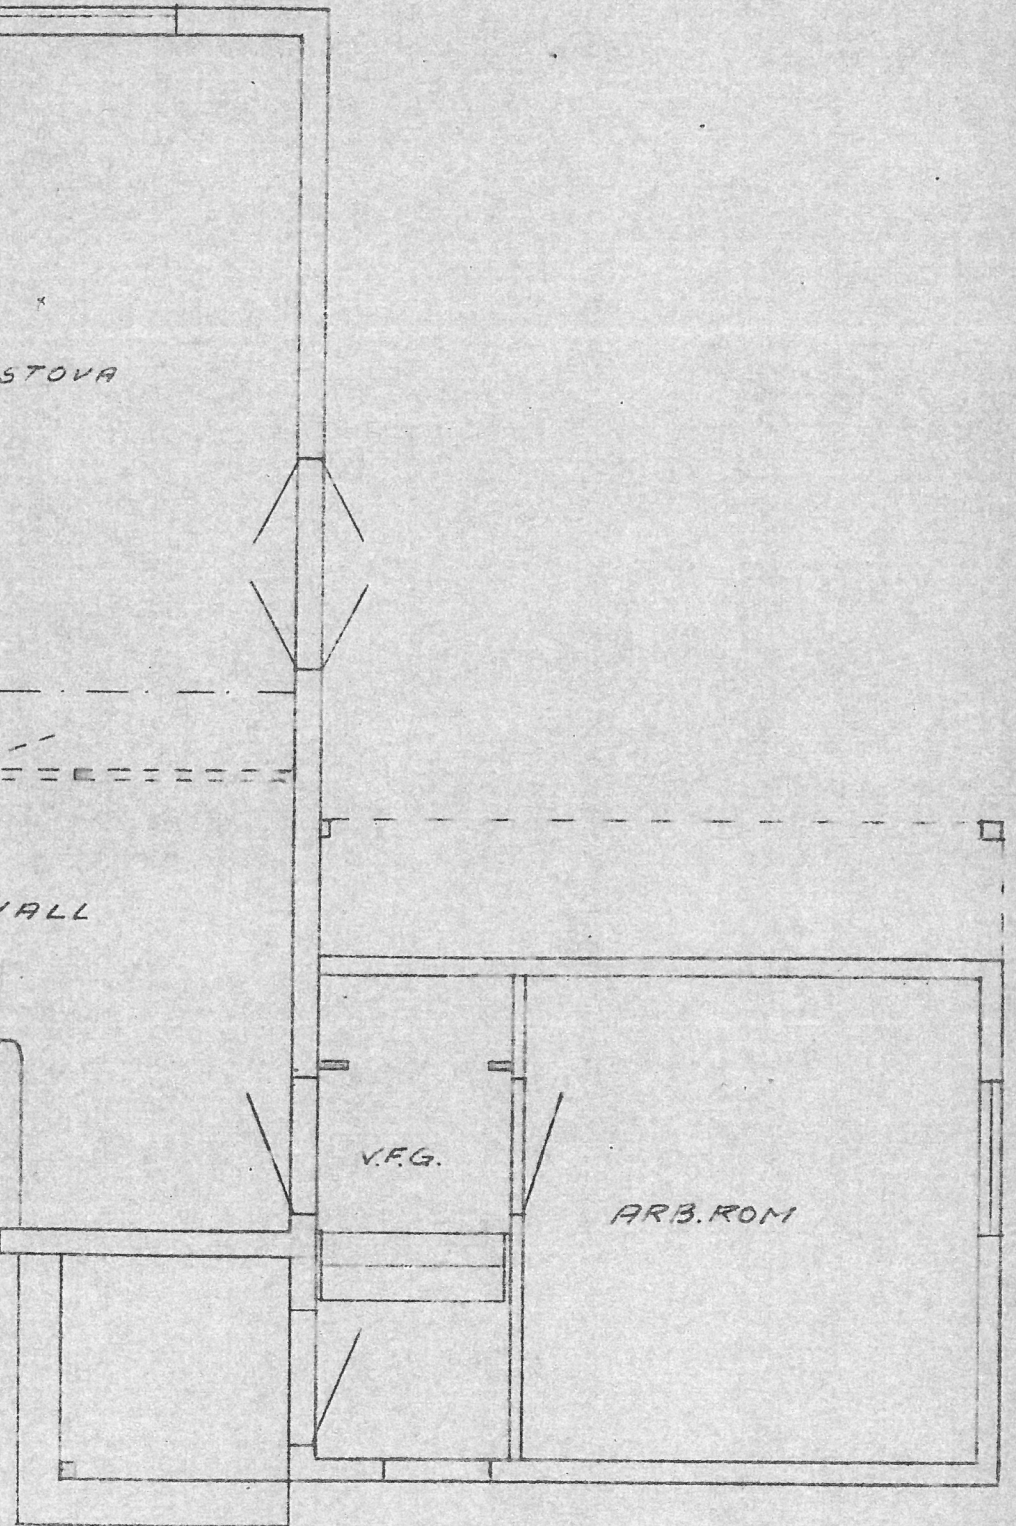



540




90


350

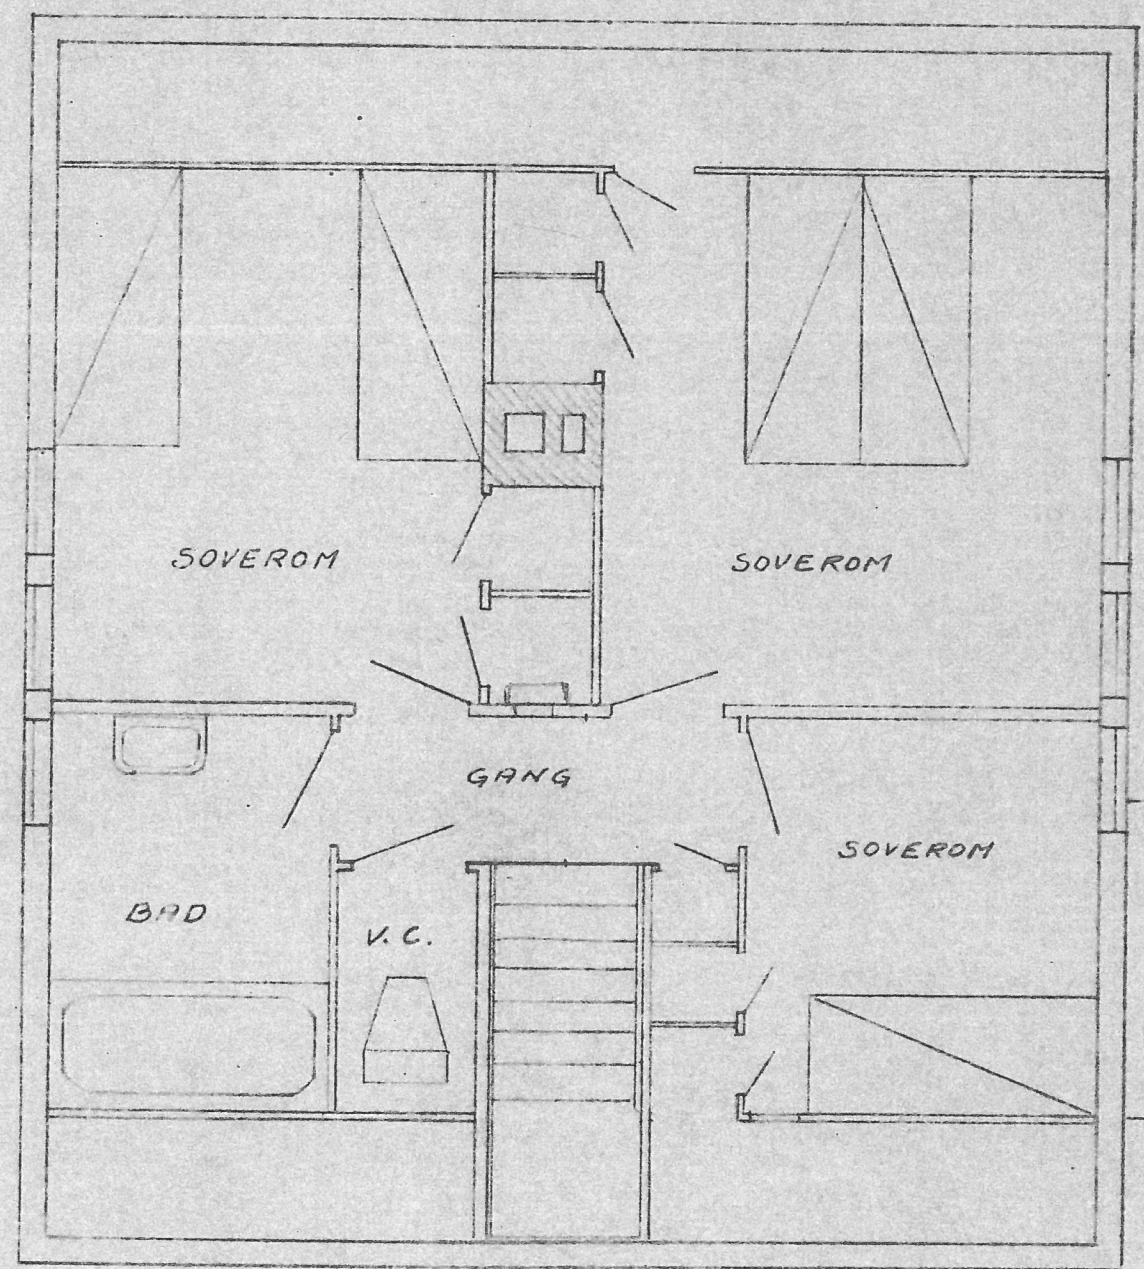

LOFT

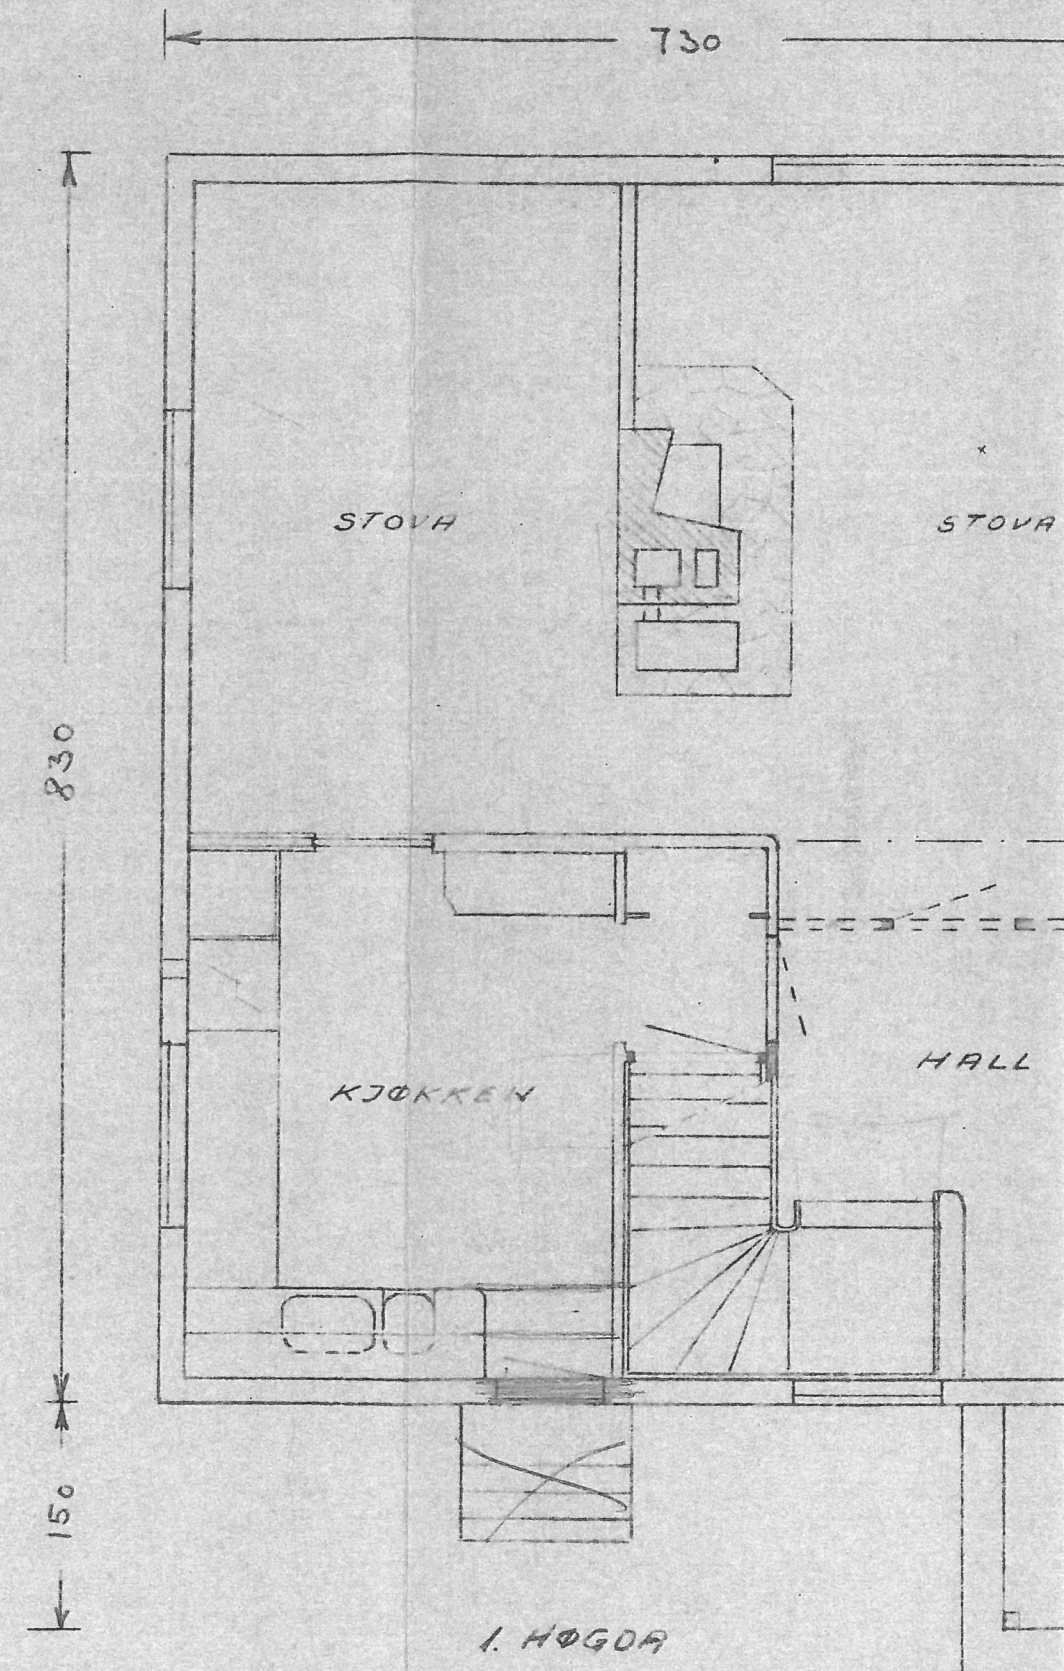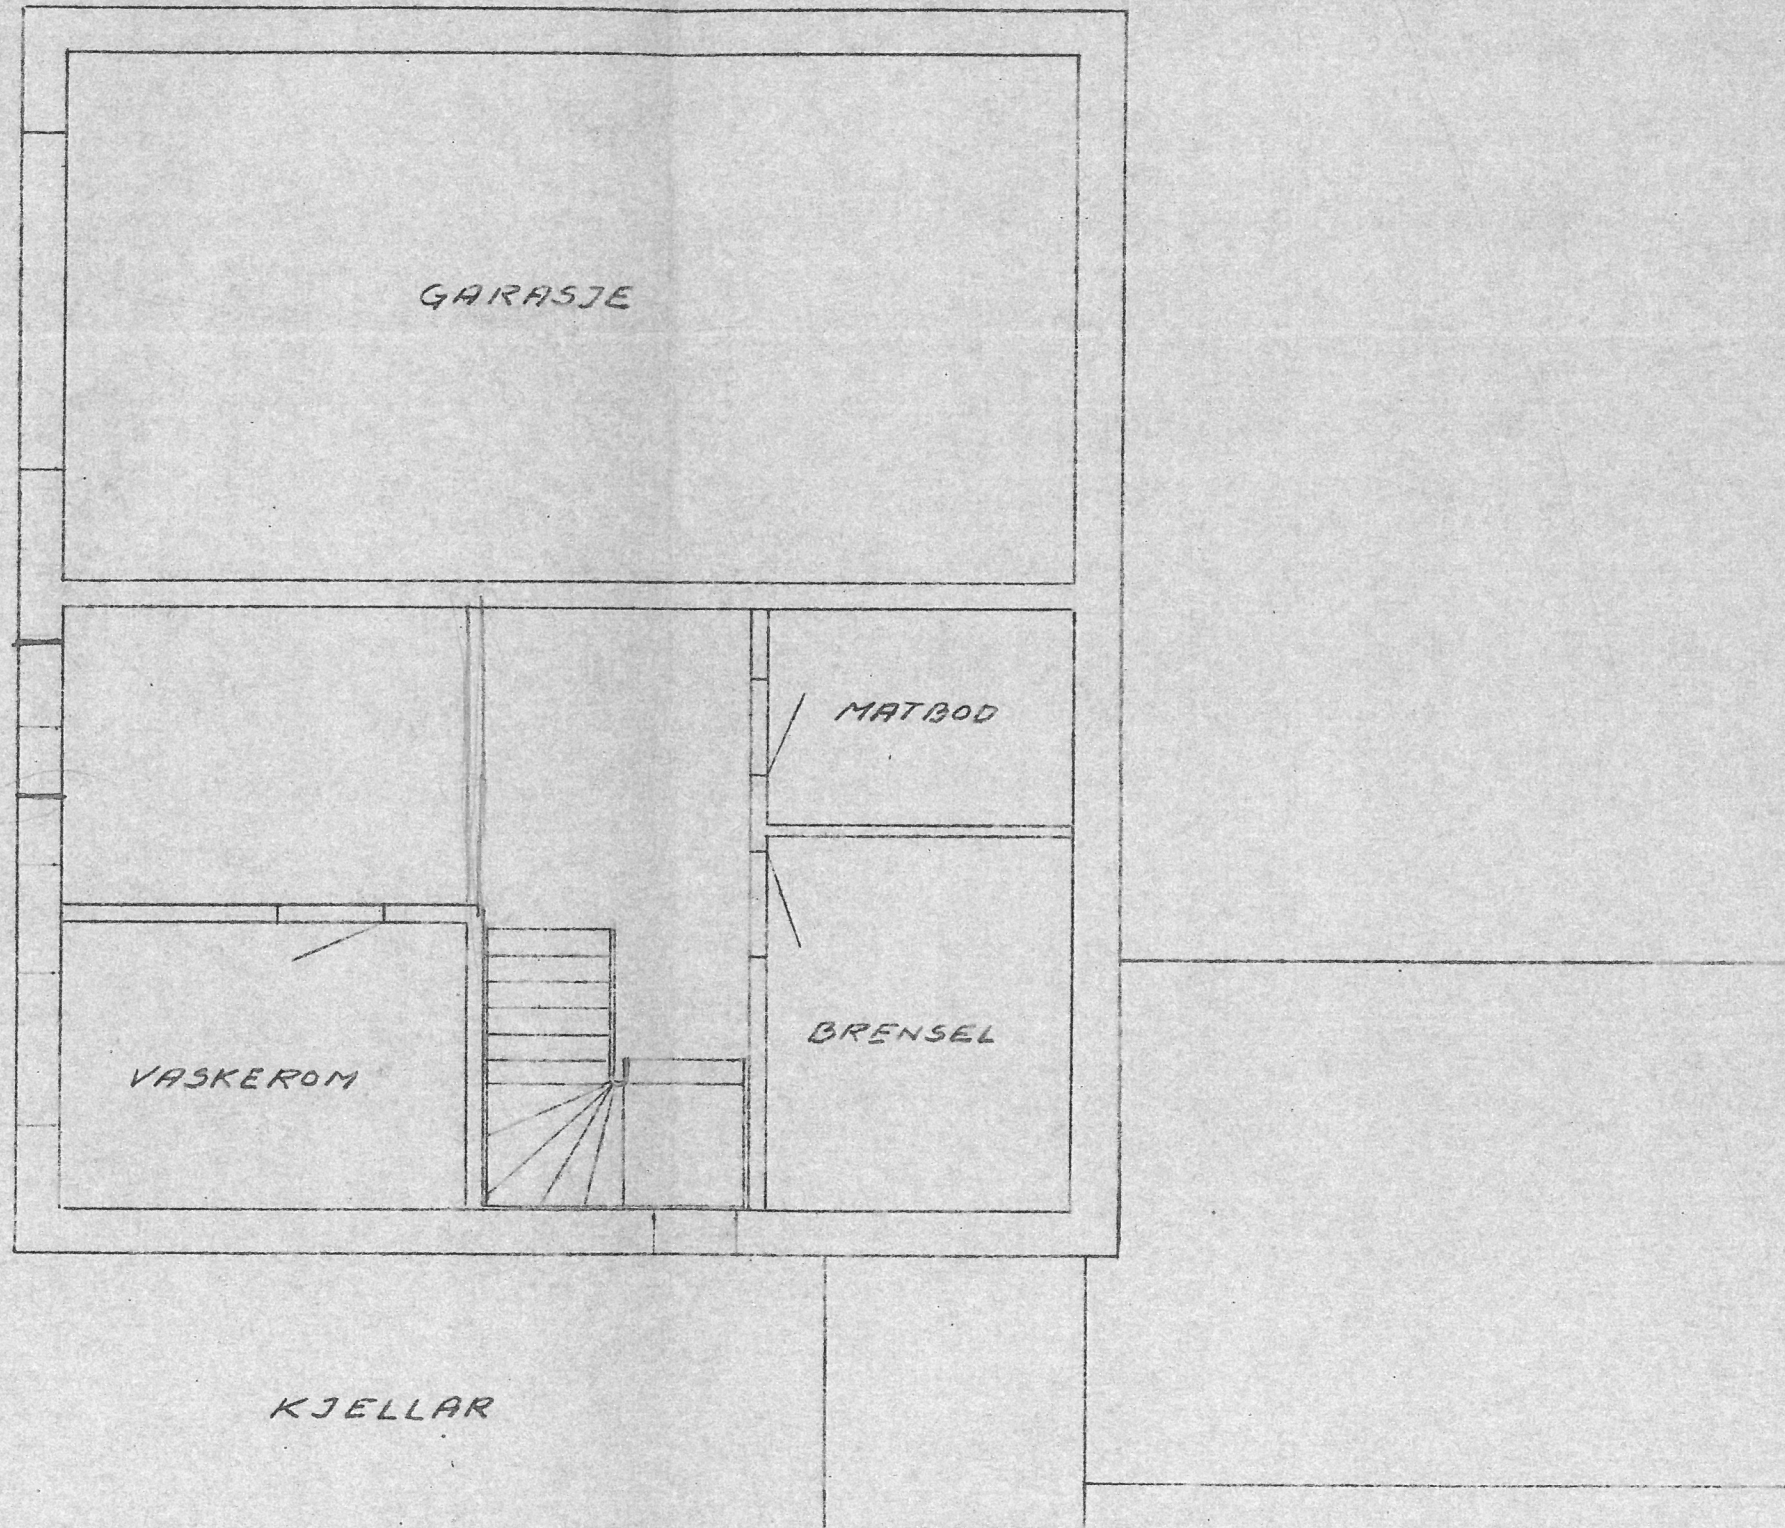

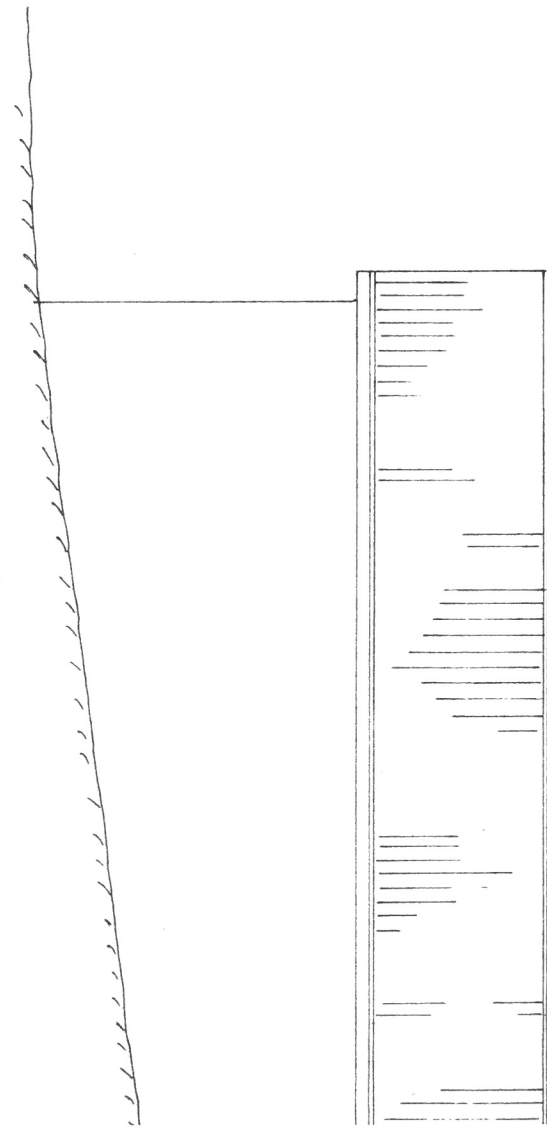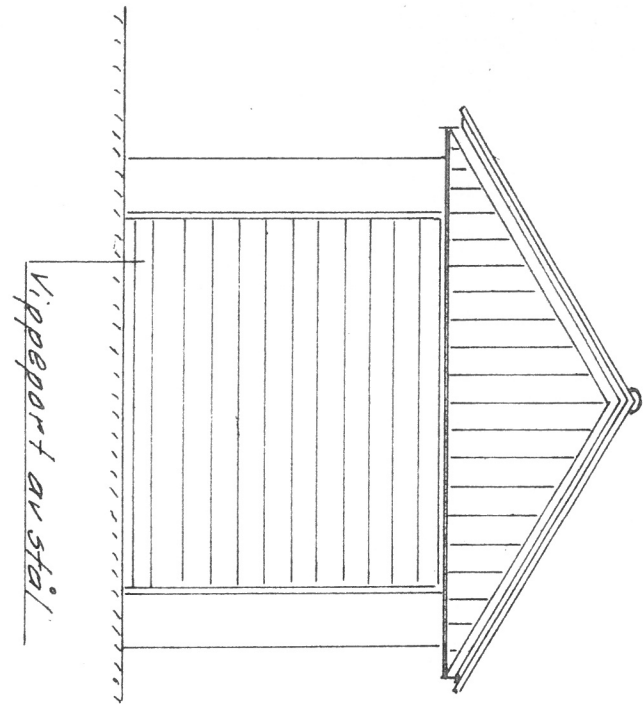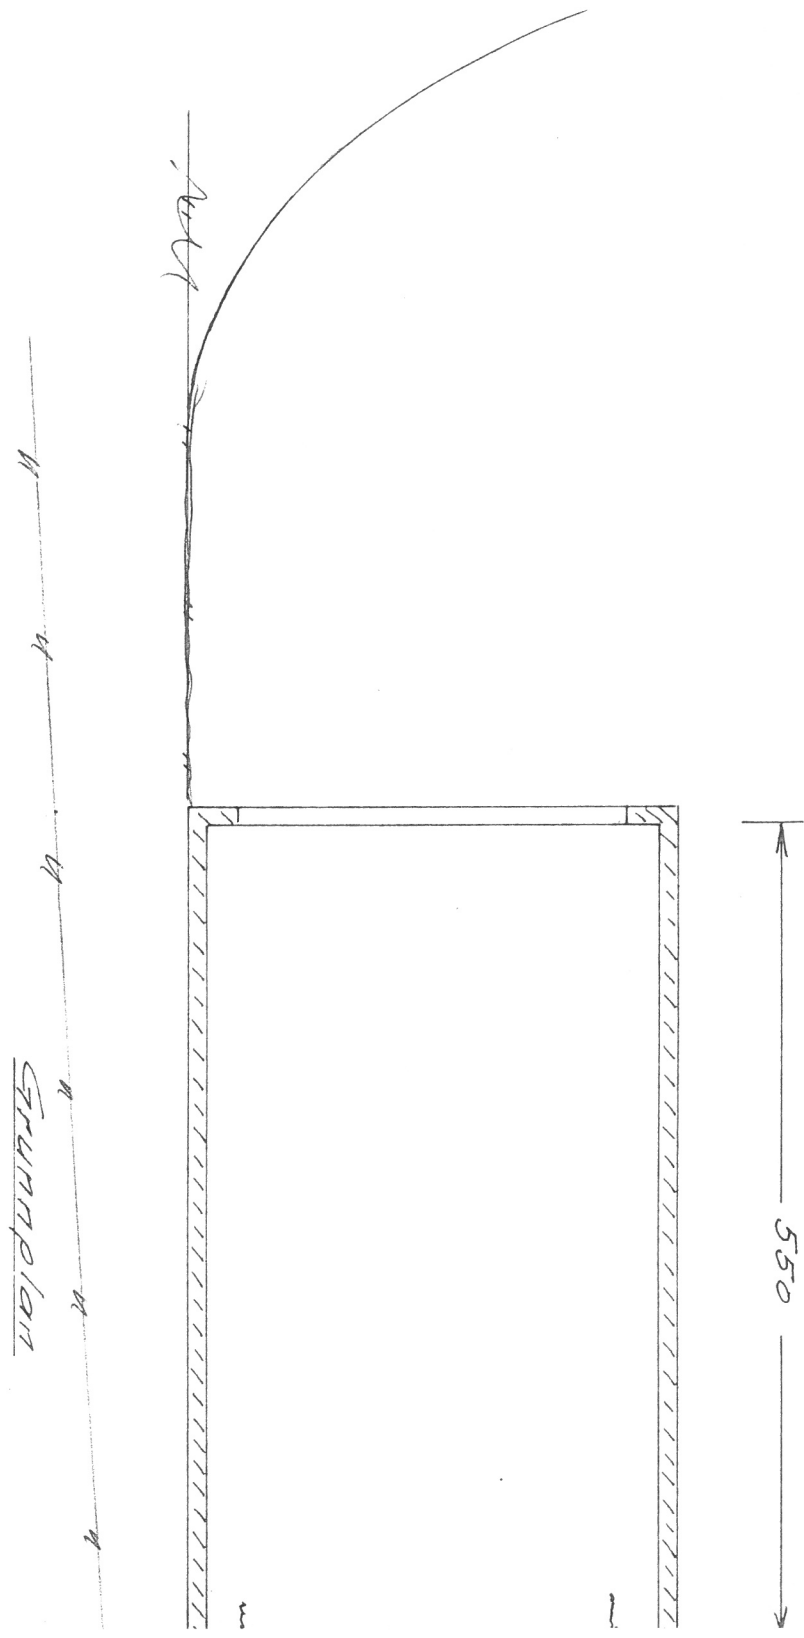

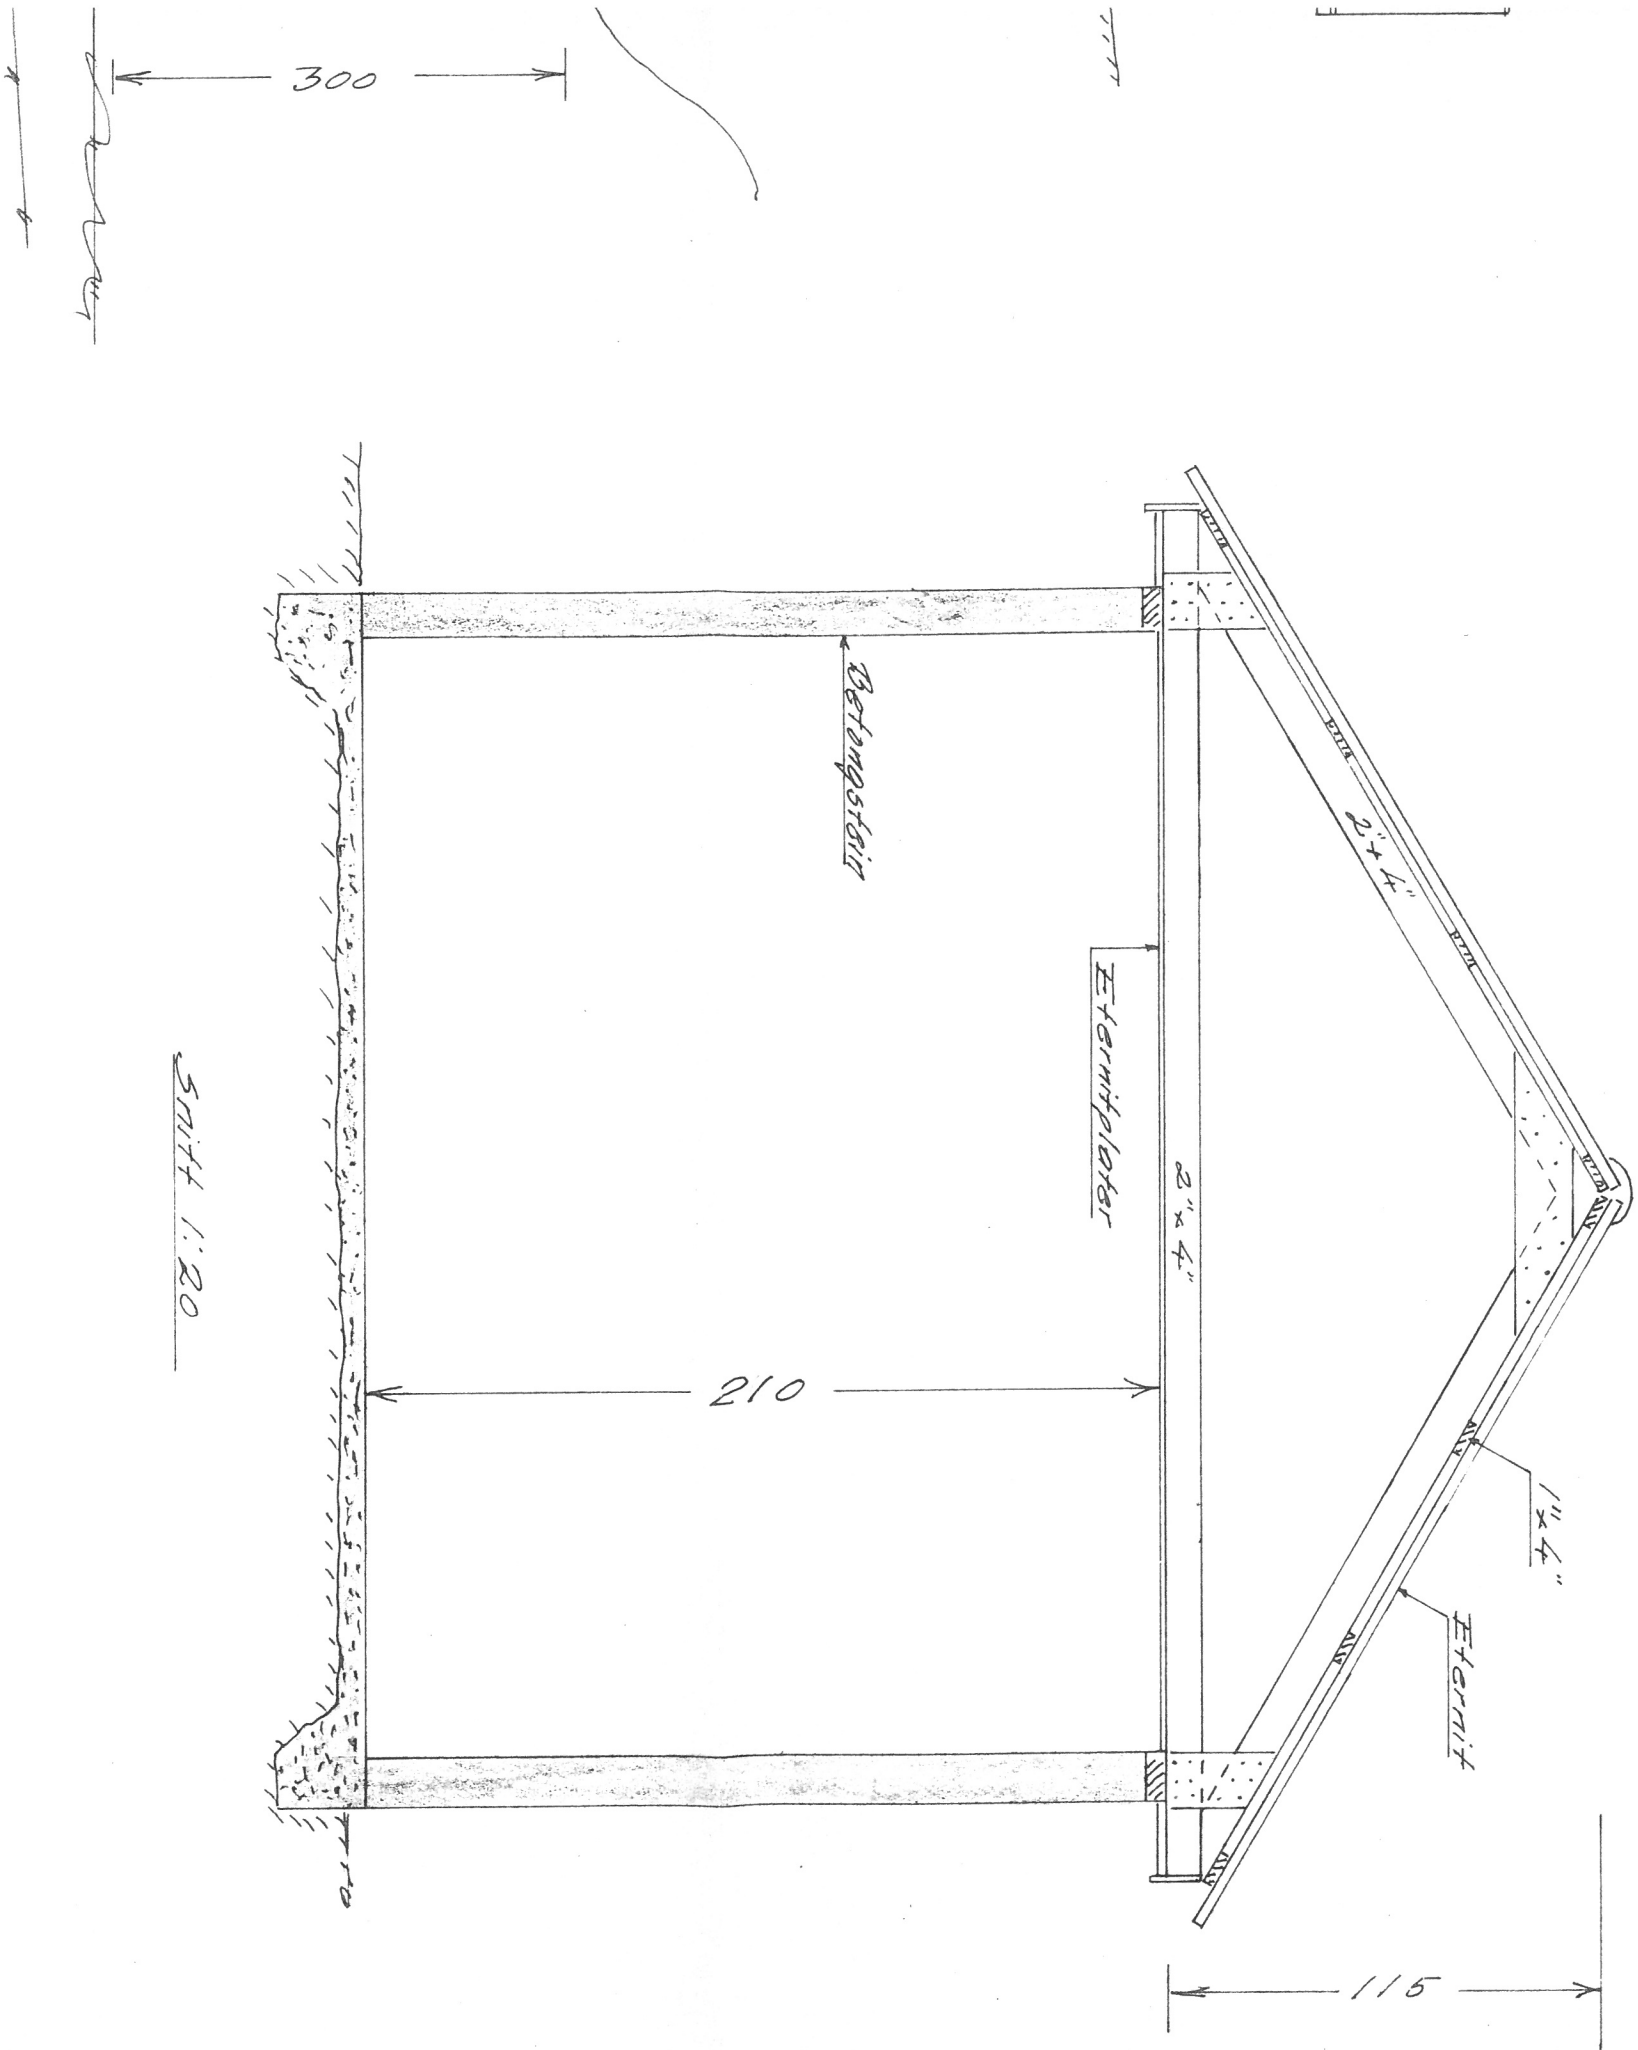

SNITT 1:20

18617

05. 04. 77

Eiendom: Krod 83/40	M/ =	1:50	1976
Eier: E Fløten, Rosenådal		1:20	
Garasje			